


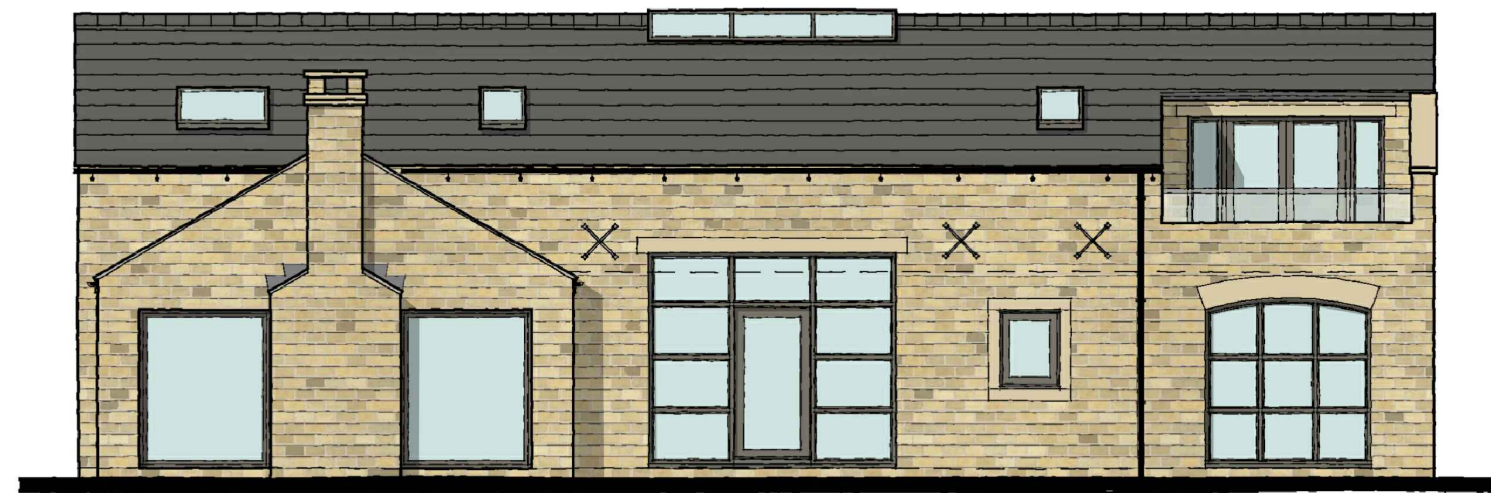

SOUTH ELEVATION



NORTH ELEVATION - (Overlooking courtyard)



WEST ELEVATION (Overlooking courtyard)



EAST ELEVATION

**HOUSE TYPE G (PLOT 7) - ELEVATIONS**  
WETHERBY ROAD, SCARCROFT  
Scale:1:500@A3 - 10th July 2018