


| Rev | Date     | Description                        | Drawn | Chkd |
|-----|----------|------------------------------------|-------|------|
| A   | 03.12.24 | Revised to reflect latest proposal | GG    | CB   |

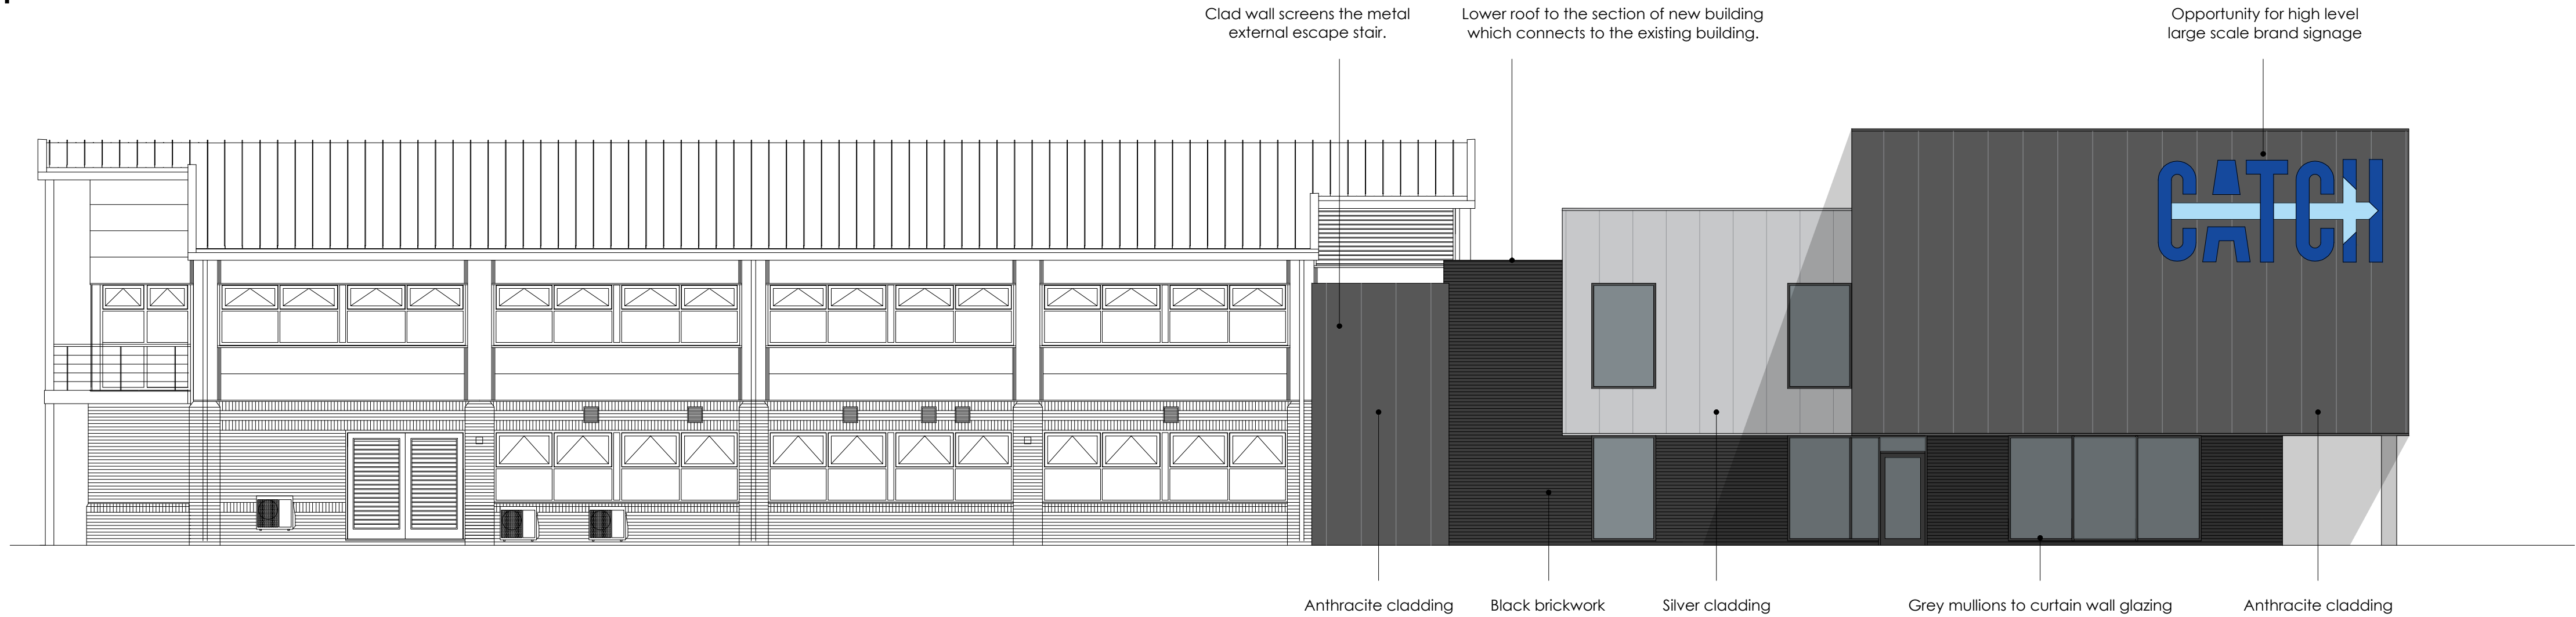


Proposed North Elevation



Proposed South Elevation



Proposed West Elevation

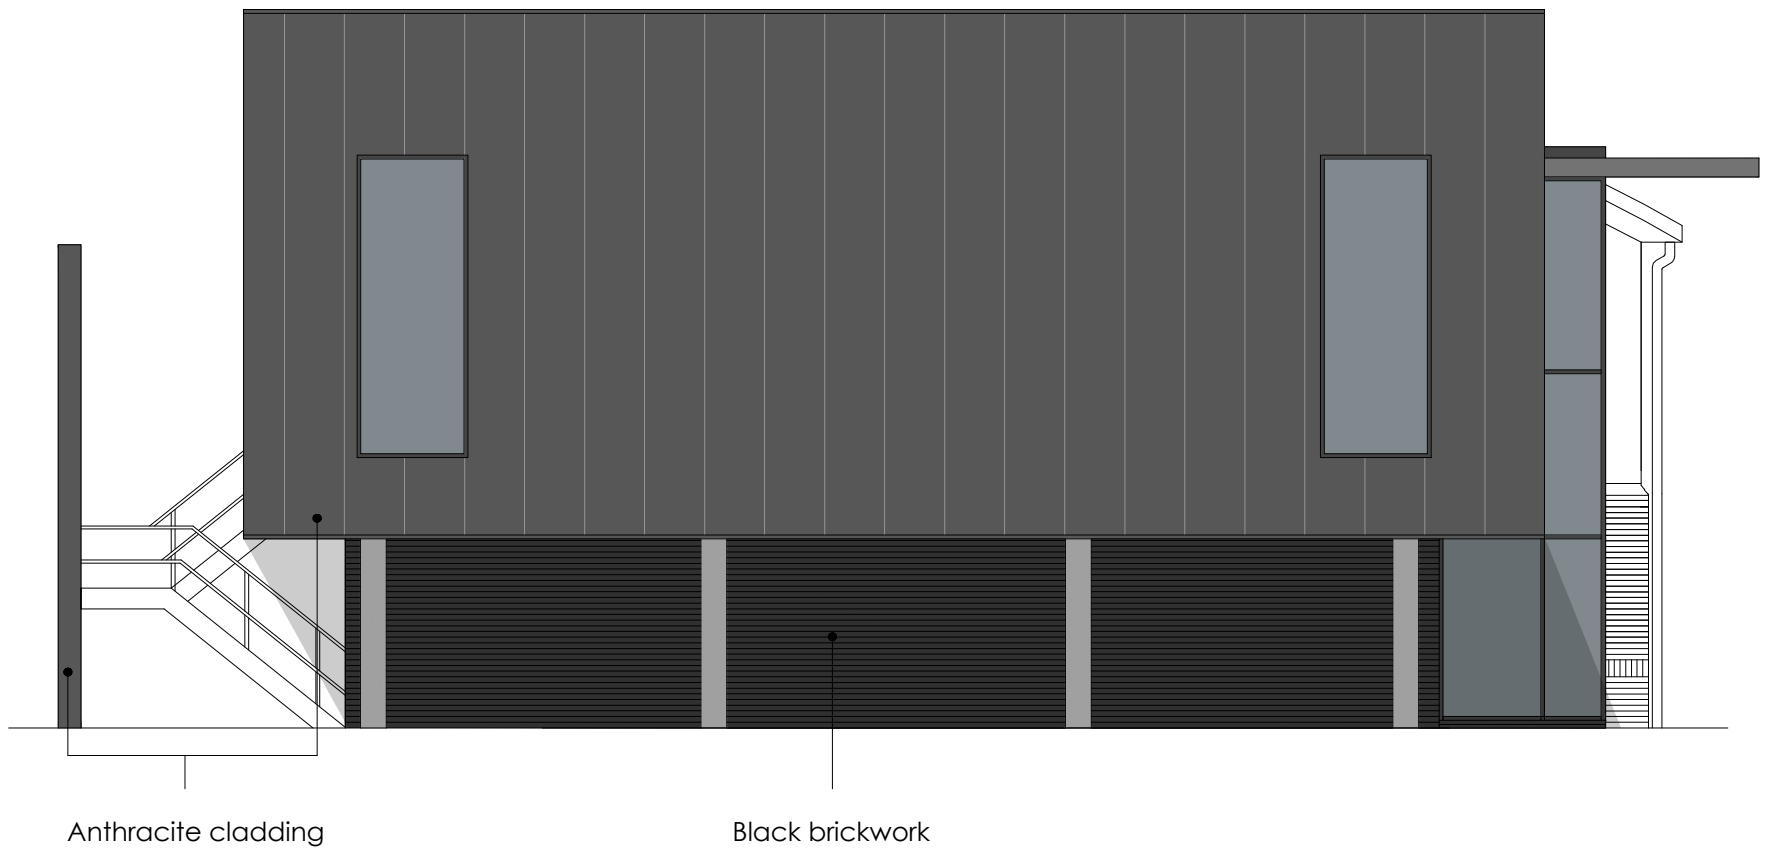

Proposed East Elevation

0 2 4 6 8 10m  
SCALE 1:200



Architecture  
Masterplanning  
Interior Design

www.harrispartnership.com

Wakefield Manchester Milton Keynes Reading London Harrogate

Client



Project Title

Catch 1.5  
Technical Skills Training Centre  
CATCH  
Stallingborough

Drawing Title

Conference Facility Proposed Elevation

| Drawn | Checked | Scale | BA1 | BIM Status | Date  |
|-------|---------|-------|-----|------------|-------|
| GG    | CB      | 1:100 | NA  | NA         | 11.24 |

| Drawing Status | Rev. | THP Project No |
|----------------|------|----------------|
| Stage 2        | A    | 19840-1        |

| Project No. | Originator | Volume | Level | Type | Role | Number |
|-------------|------------|--------|-------|------|------|--------|
| 19840-1     | THPW       | XX     | XX    | DR   | A    | 005    |