
Date Description Drawn Chk'd

0 1000 2000 3000 4000 5000mm SCALE 1:100

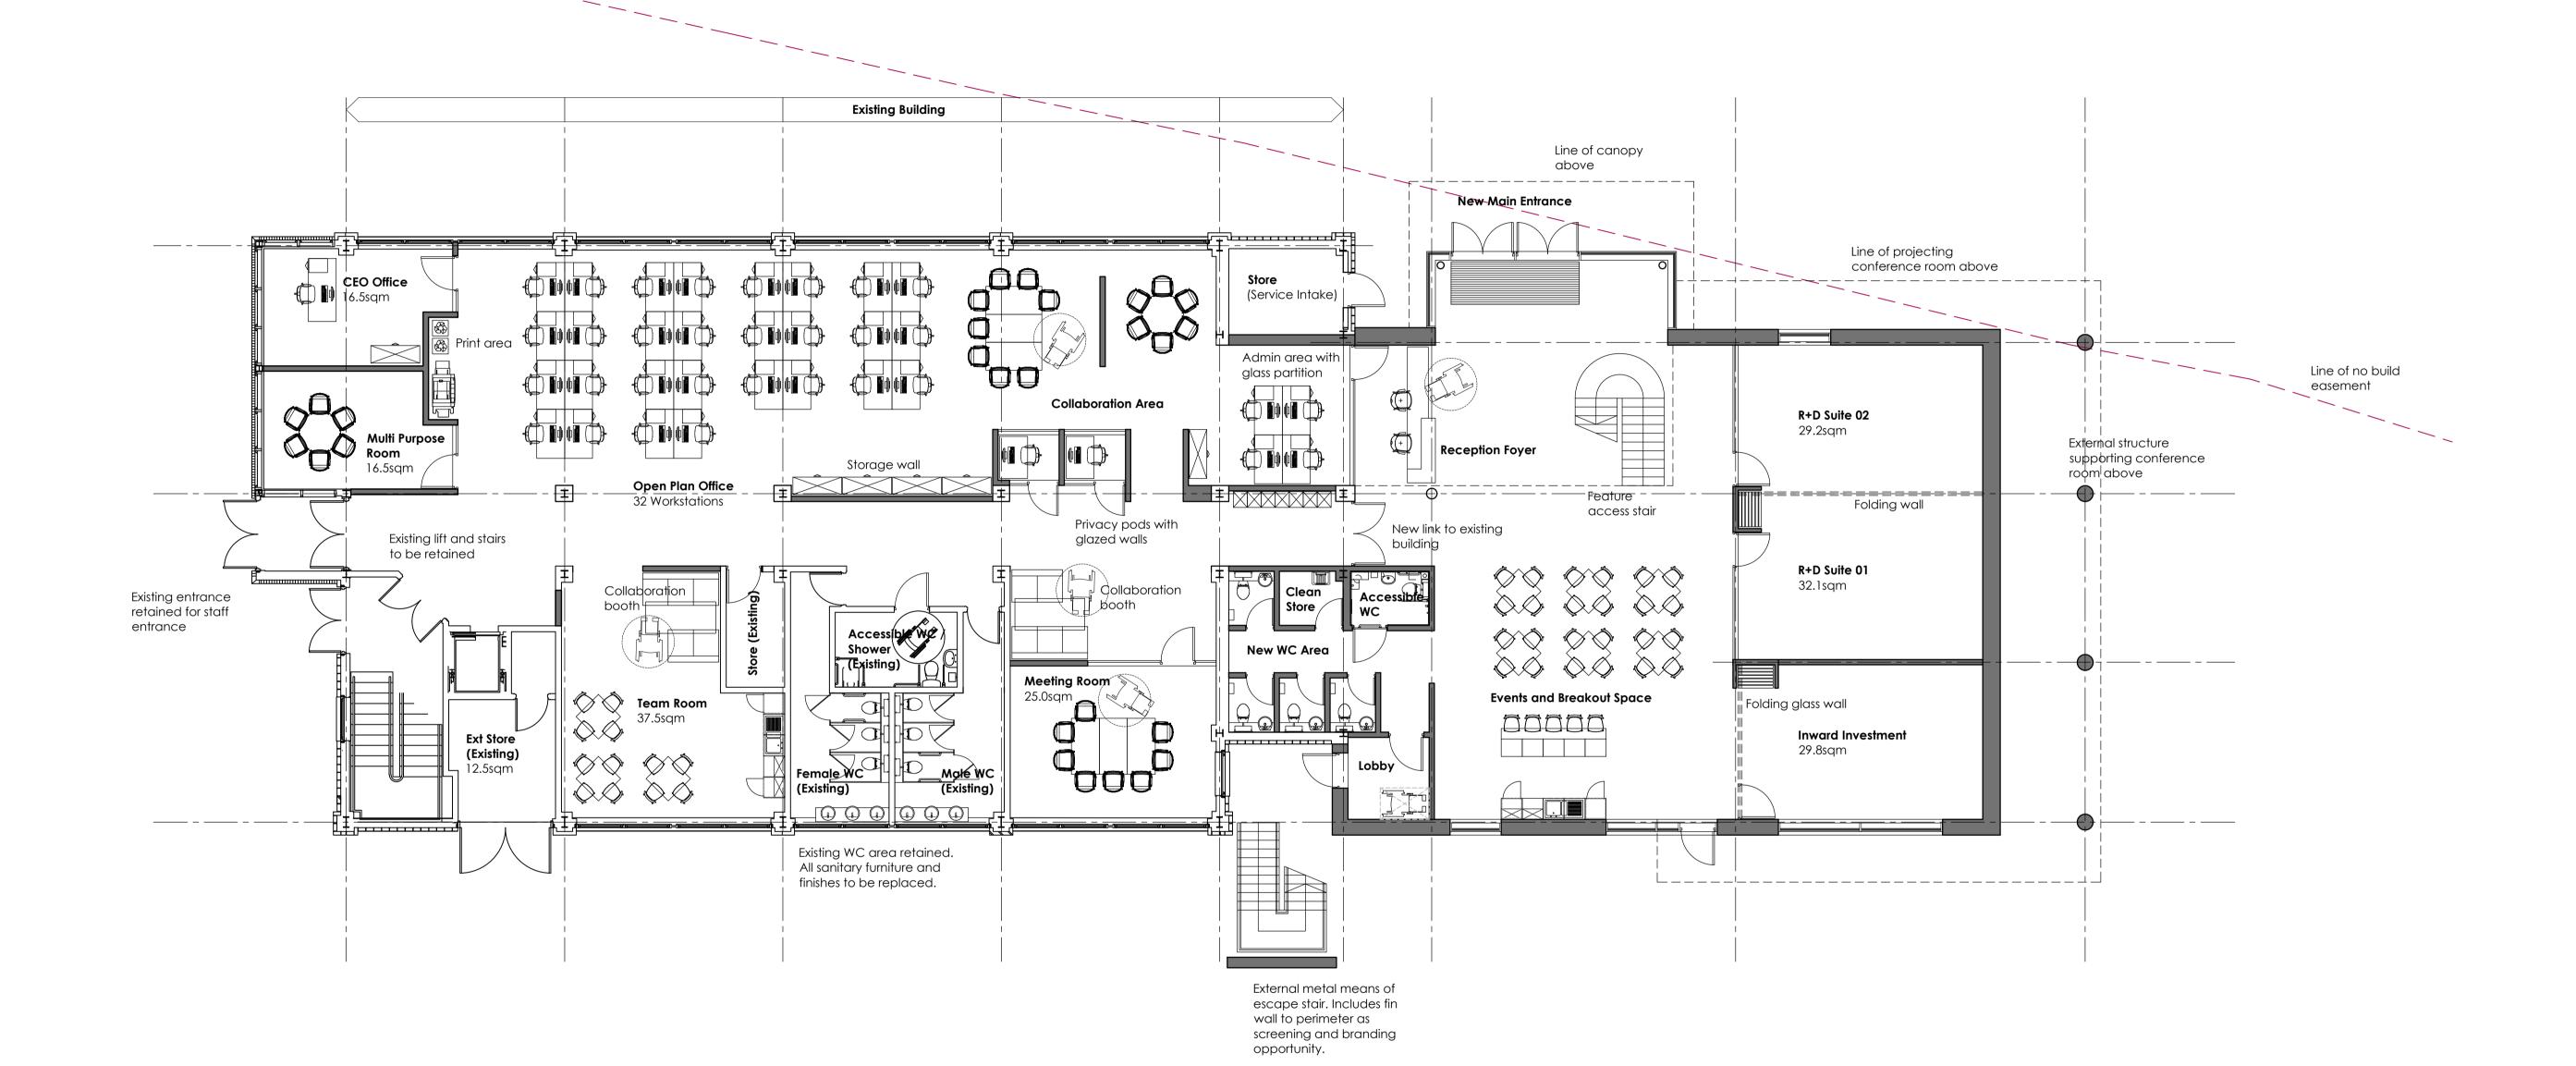

THE
HARRIS
PARTNERSHIP

www.harrispartnership.com

Architecture
Masterplanning
Interior Design

Wakefield Manchester Milton Keynes Reading London Harrogate Edinburgh

Client



LENDUR

CATCH 1.5 Conference Building CATCH Kiln Lane Grimsby

Drawing Title
Proposed Ground Floor Plan

Drawn Checked Scale @A1 BIM Status D
CB PS 100 NA 11

Drawing Status Rev. THP Project
Stage 2 - 1984

Project No. Originator Volume Level Type Role Number

19840-1 THPW 00 00 DR A 020