
0 1000 2000 3000 4000 5000mm SCALE 1:100

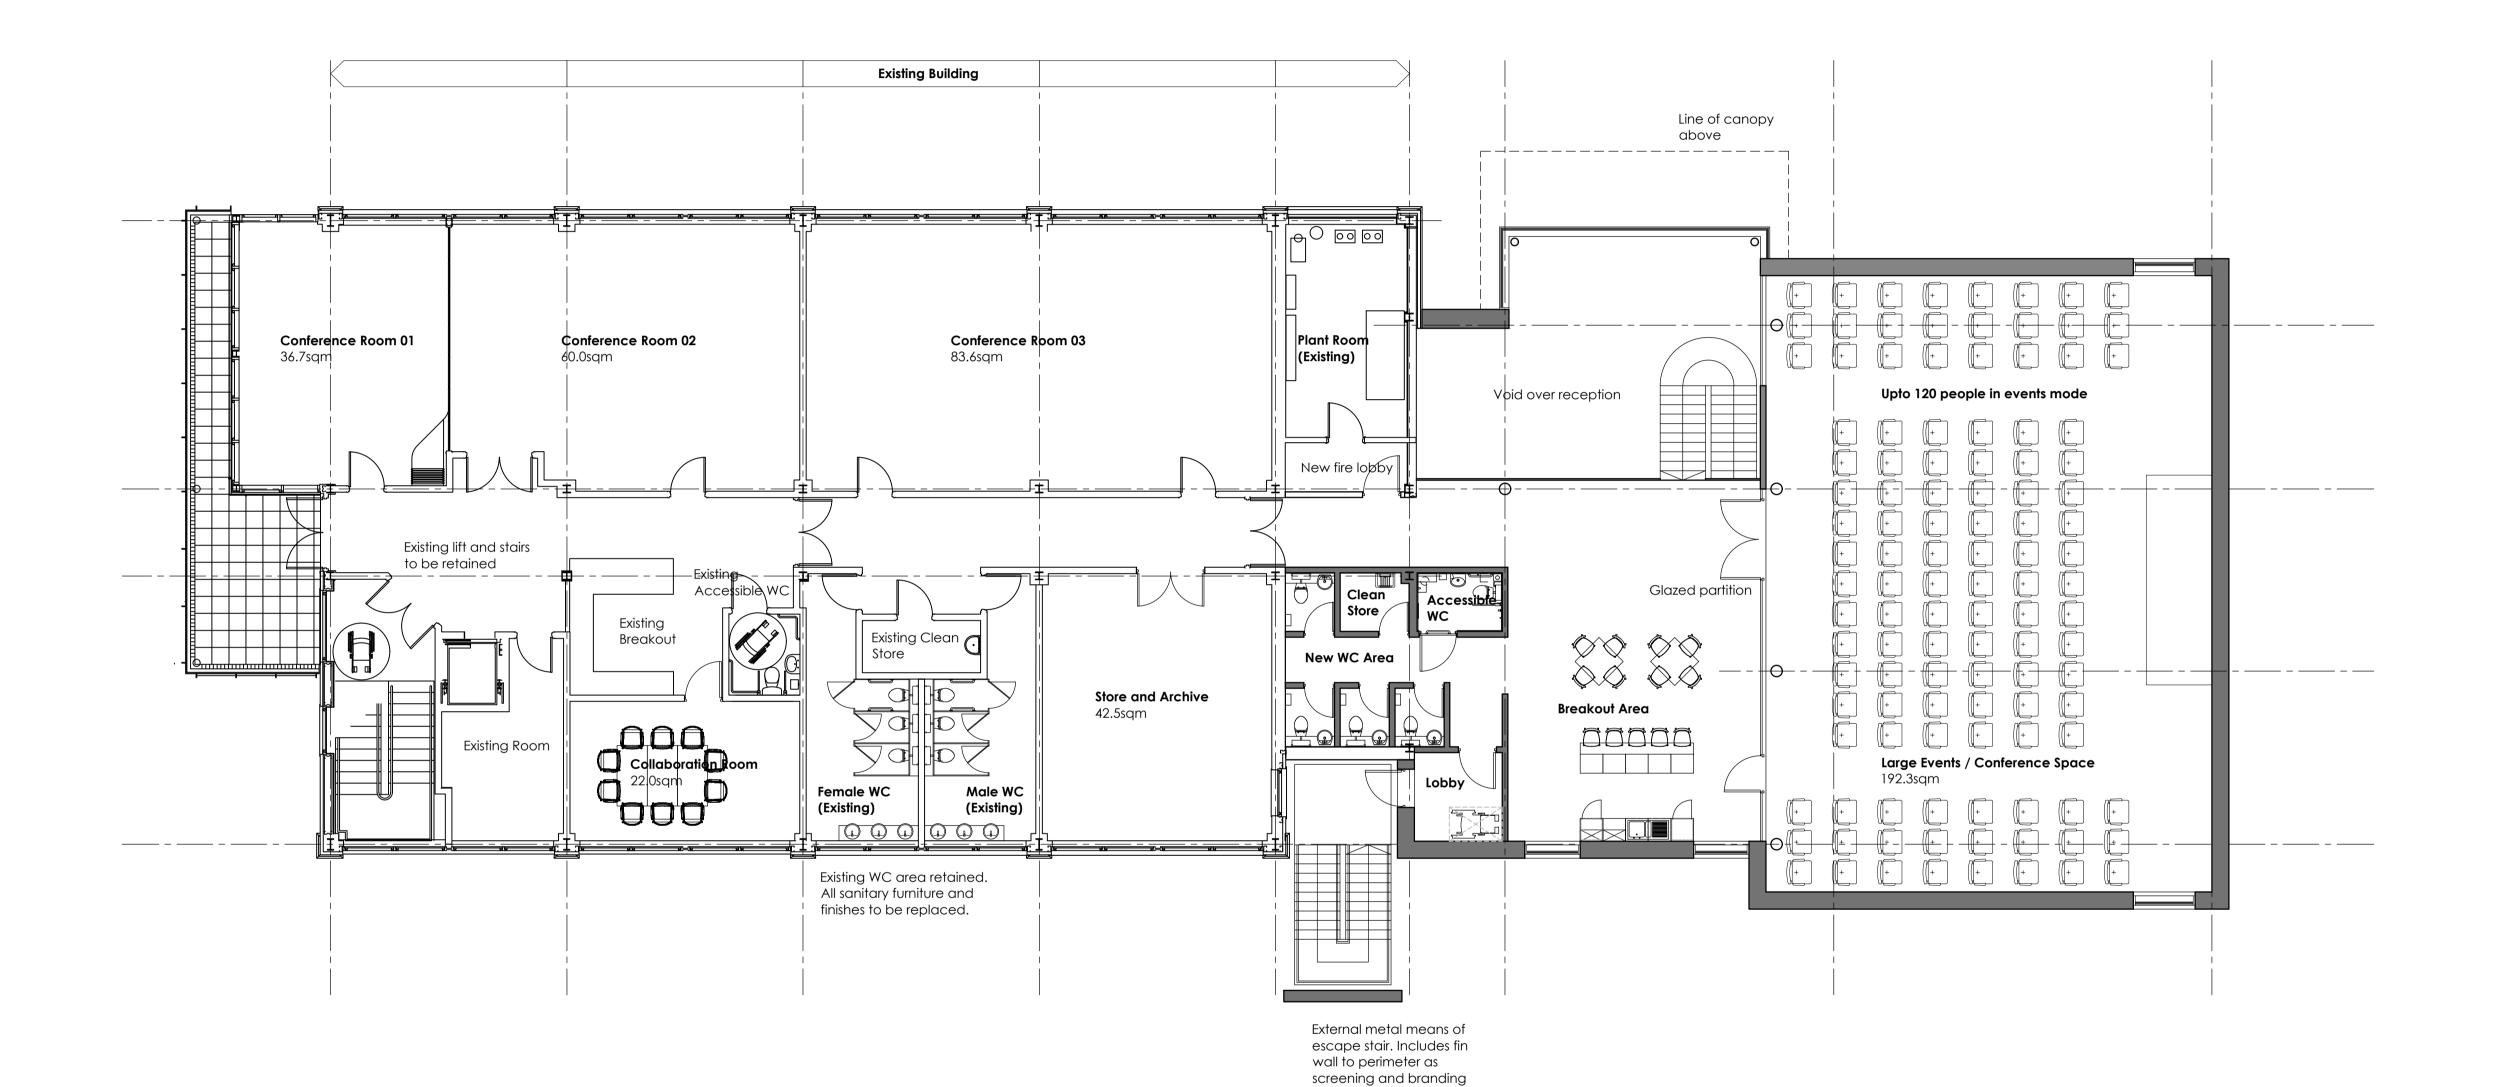

opportunity.

PARTNERSHIP

www.harrispartnership.com

Architecture Masterplanning Interior Design

Wakefield Manchester Milton Keynes Reading London Harrogate Edinburgh Client



Project Title CATCH 1.5 Conference Building CATCH Kiln Lane Grimsby

Drawing Title Proposed First Floor Plan

Drawn Checked Scale @A1
CB PS 100 BIM Status Date NA 11.24 Drawing Status Stage 2 19840-1

Project No. Originator Volume Level Type Role Number 19840-1 THPW 00 00 DR A 021