




The Harris Group Ltd does not accept liability for any deviation to our drawings or specification. This drawing is copyright and may not be reproduced in whole or part without written authority. Do not scale off this drawing.

Rev	Date	Description	Drawn	CHK'd
-----	------	-------------	-------	-------

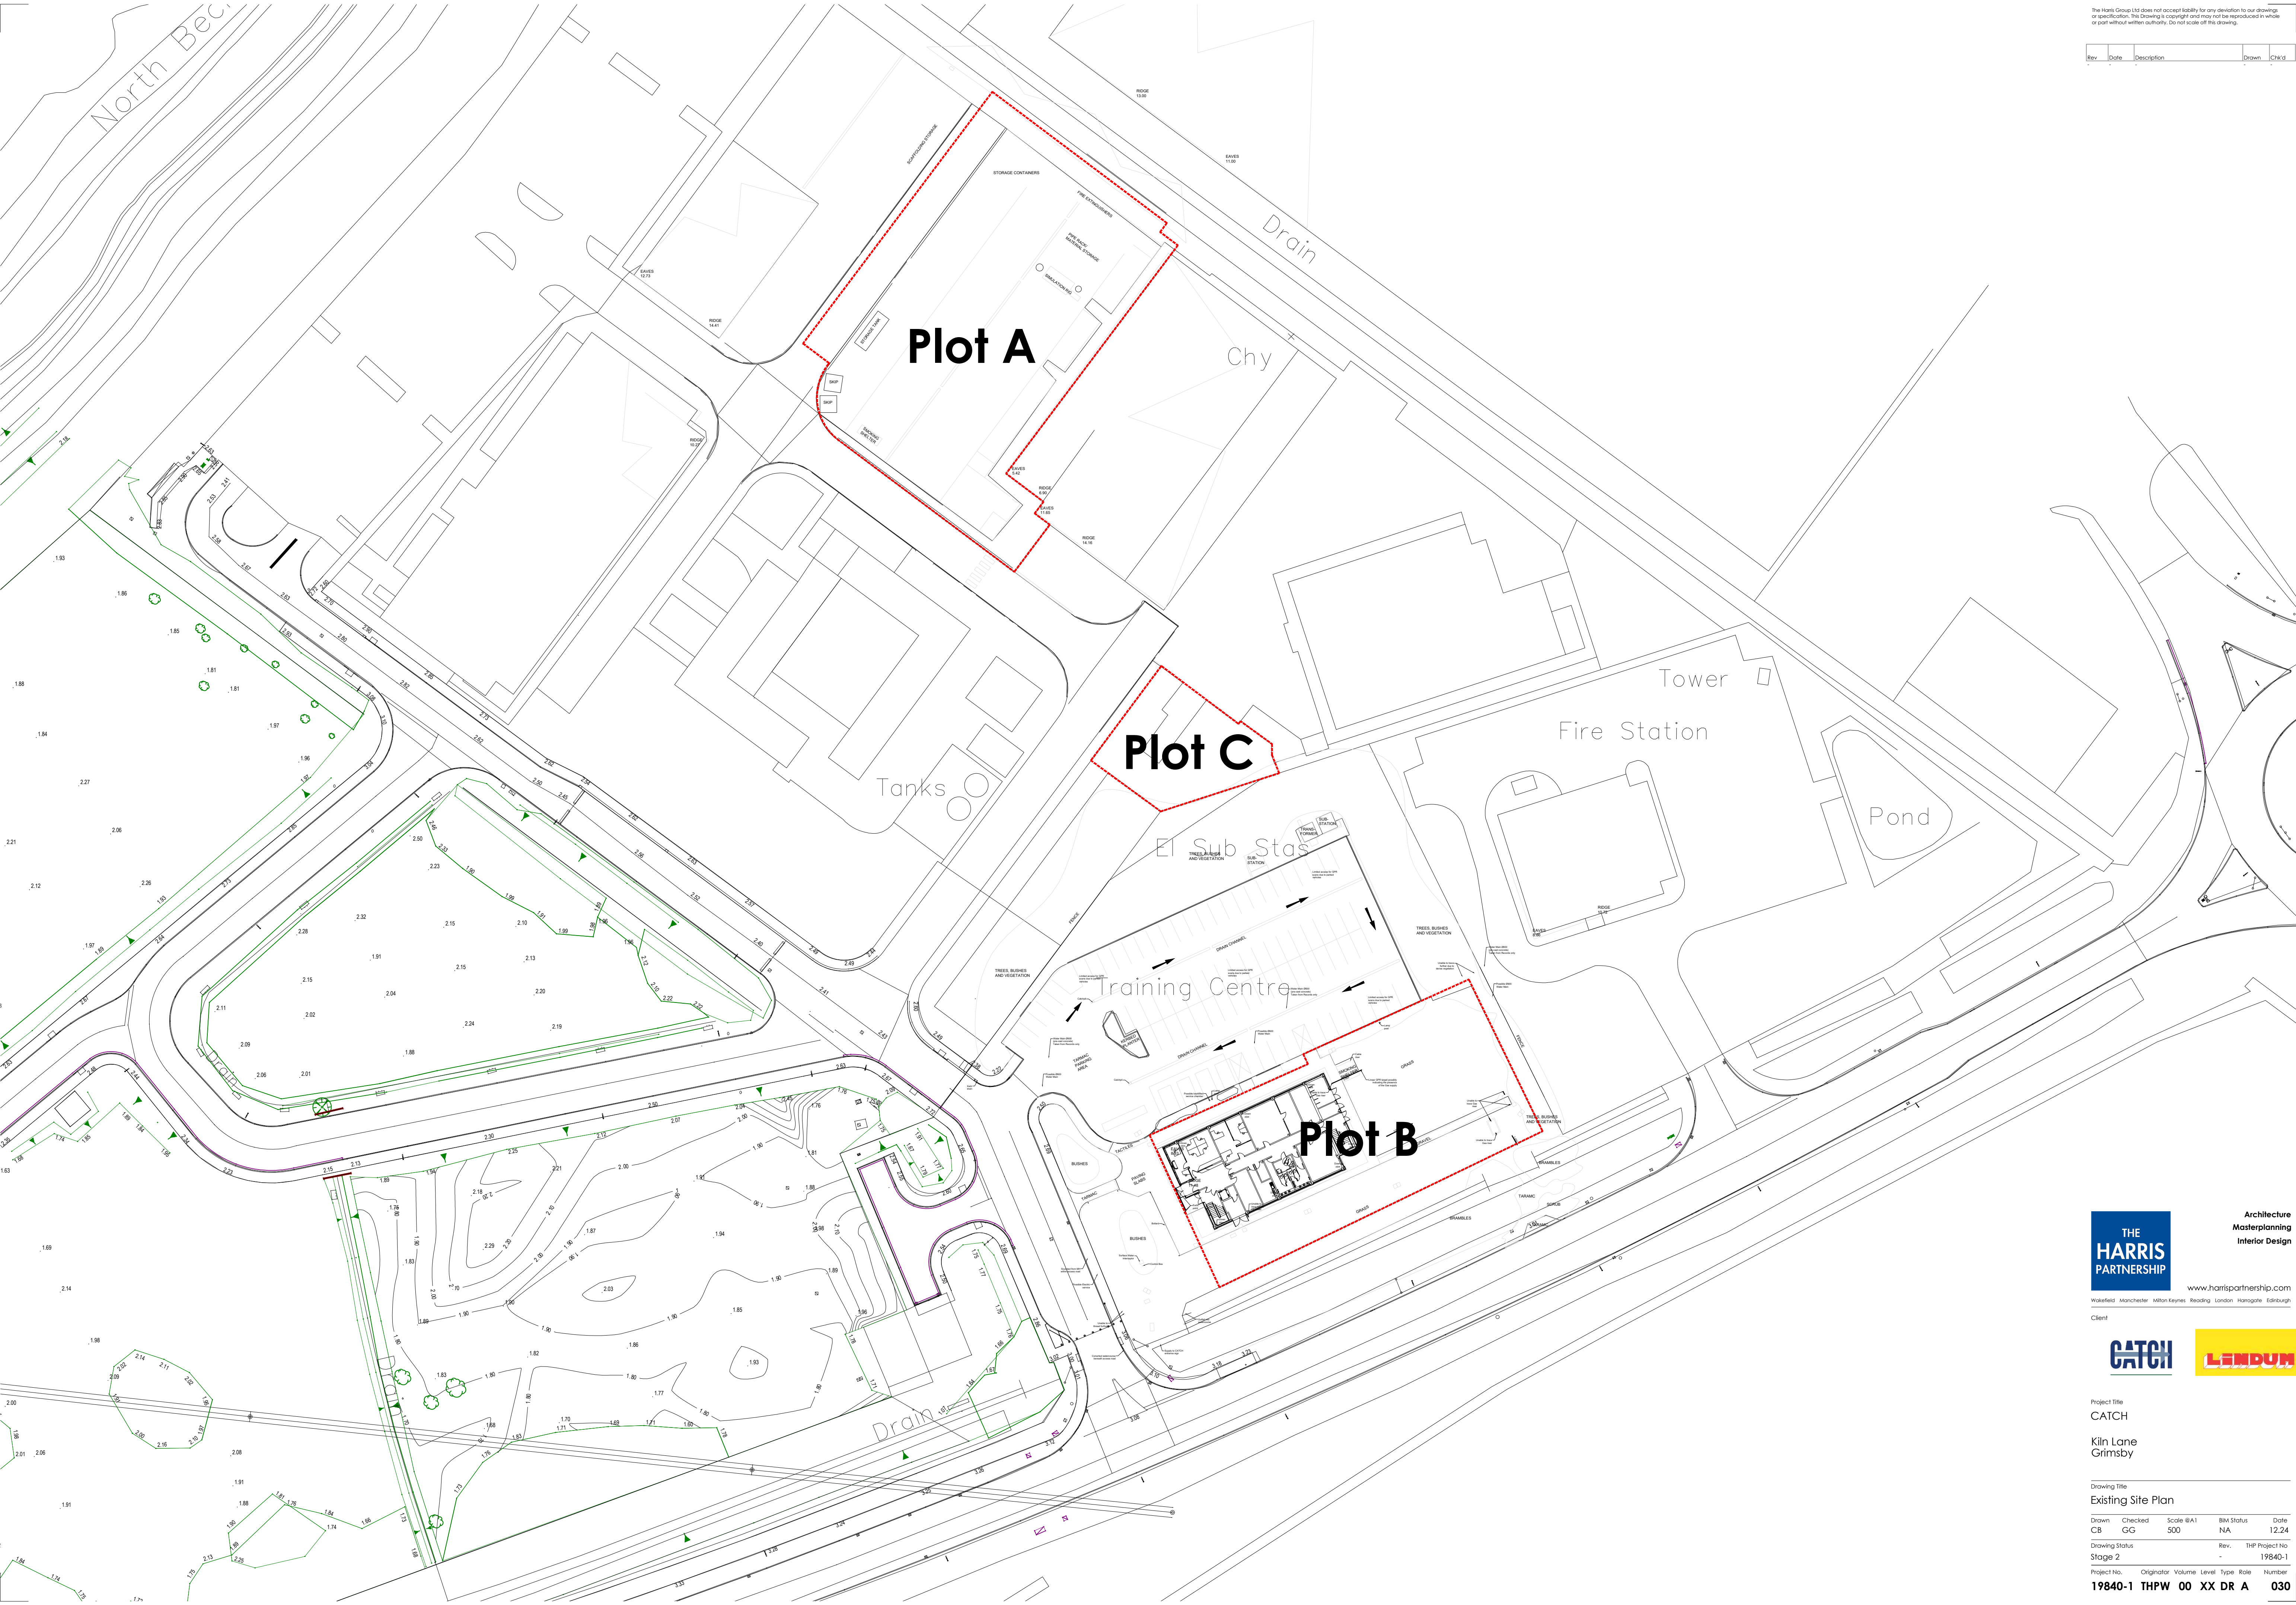

Architecture
Masterplanning
Interior Design

www.harrispartnership.com

Wakefield Manchester Milton Keynes Reading London Harrogate Edinburgh

Client



Project Title

CATCH

Kiln Lane

Grimsby

Drawing Title

Existing Site Plan

Drawn	Checked	Scale	BIM Status	Date
CB	GG	500	NA	12.24

Drawing Status	Rev.	THP Project No
Stage 2	-	19840-1

Project No.	Originator	Volume	Level	Type	Role	Number
19840-1	THPW	00	XX	DR	A	030