


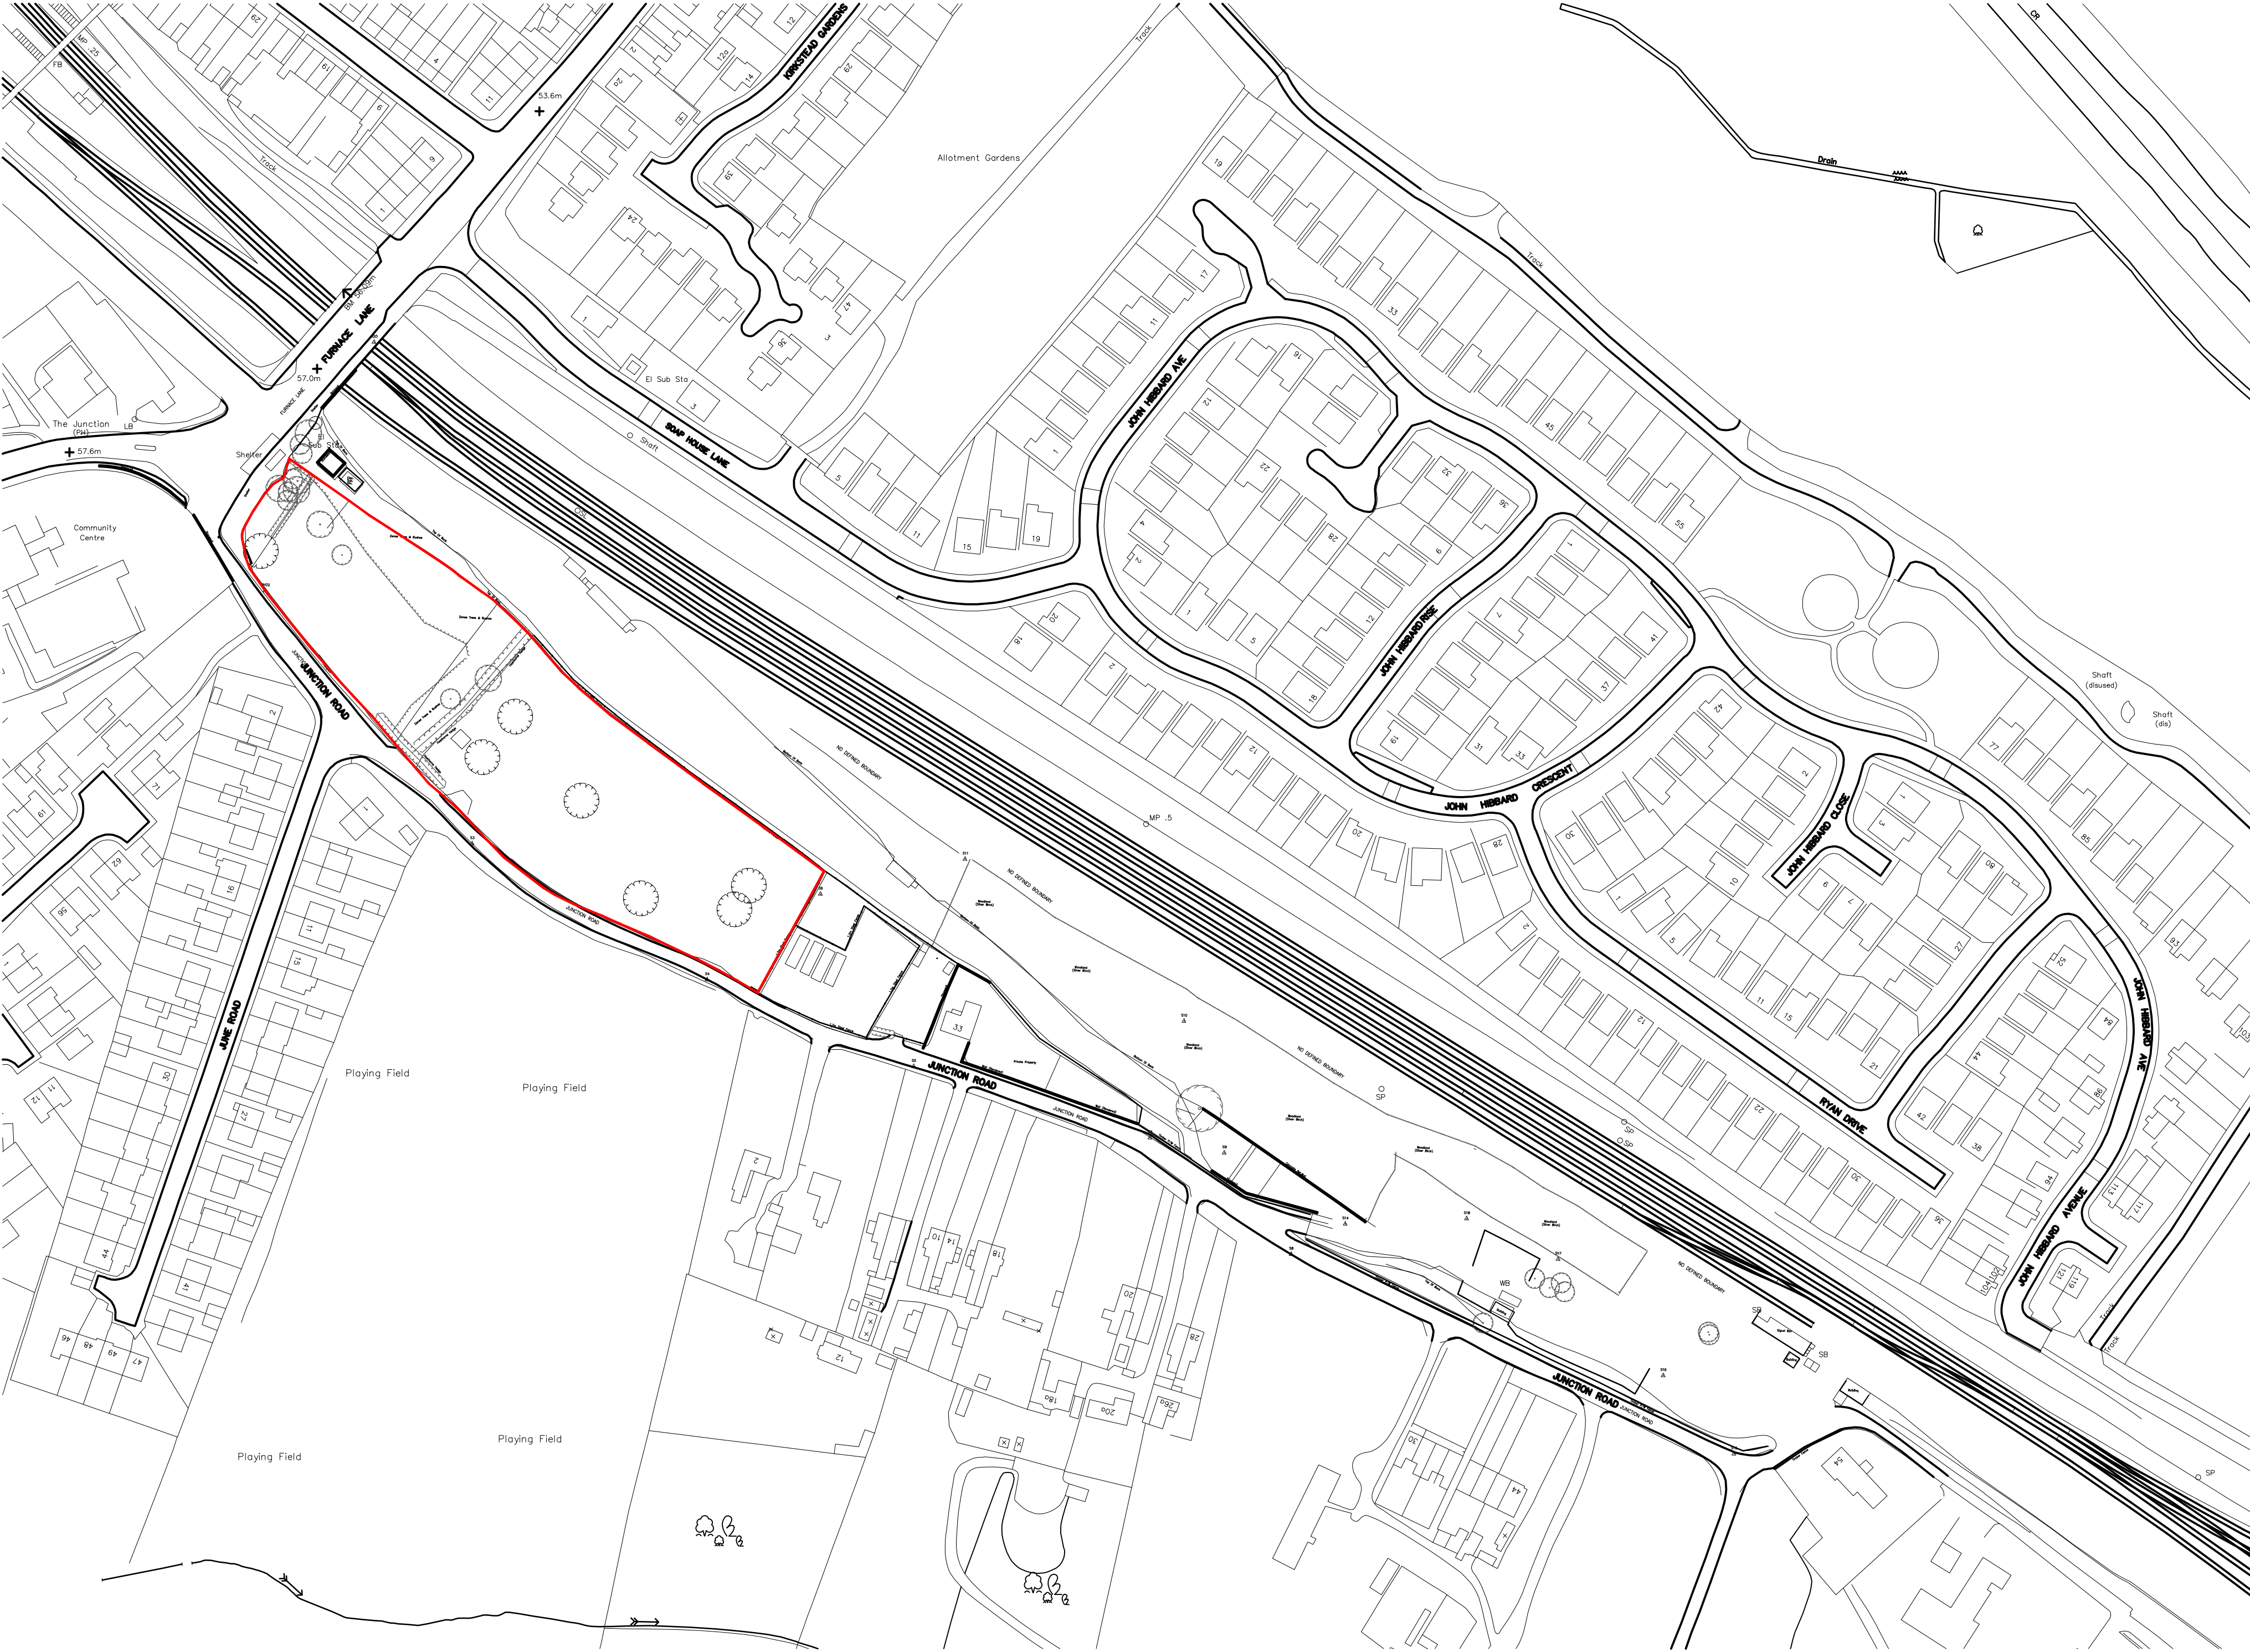

Legal Information
© 24Three Consultants Ltd. Reg. 13182179. For use by commissioning client only. Not for construction. Use for noted status only. All dimensions in millimetres unless noted otherwise. Do not scale from drawing. Survey information provided by others. Verify all site dimensions. Site boundaries based on OS data and not confirmed as the legal boundary. Read in conjunction with related project documents. 24Three accepts no liability for third party information. Report discrepancies immediately.



Northampton 01604 272363
Vulcan Works, 34-38 Guildhall Road,
Northampton, NN1 1EW
hello@24three.co.uk

Newark 01636 376620
25 Castle Gate, Newark, NG24 1AZ
www.24three.co.uk

Client:
Keepmoat Homes
Yorkshire East

Project Title:
Junction Road
Woodhouse | Sheffield

Drawing Name:
Proposed Site Plan

Drawing Stage: PRELIMINARY

Status: S2 - Suitable for information

24/Three File Ref: 25007-243-XX-XX-DR-A-1000

25007	LH	JM	1:1250 @ A1	P01
243 Project No	Drawn	Chkd	Scale	Rev

Drawing Number:
25007-243-XX-XX-DR-A-1000

Project Code	Originator	Revised	Special	Breakdown	Form	Discipline	Drawing Number
--------------	------------	---------	---------	-----------	------	------------	----------------



1:1250 0 10m 50m 100m