

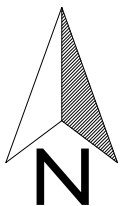
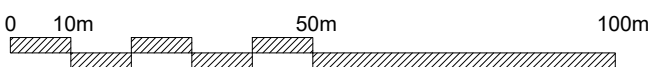


-  - SITE BOUNDARY
-  - LAND UNDER CLIENT OWNERSHIP

SCALE 1:1250



Title  
**LOCATION PLAN**

Date  
**MARCH 2021**

Scale  
**1:1250@A1**

Status  
**PLANNING**

Client  
**MR & MRS BAILEY C/O PRESTON BAKER**

Project  
**LAND ON THE NORTH SIDE OF HOSPITAL ROAD, SCORTON, RICHMOND**

Revisions  
Drawing No.  
**2084.001**

Richard Eves Architects LLP  
Alexandra Villa, 3 Victoria Avenue, Harrogate, HG1 1EQ  
Tel: 01423 504488 Fax: 01423 500015 office@rearchitects.co.uk

 **richard eves**  
**ARCHITECTS**