



Rev	Date	Description	Drawn	CHK'd
A	03.12.24	Material Change	HB	CB

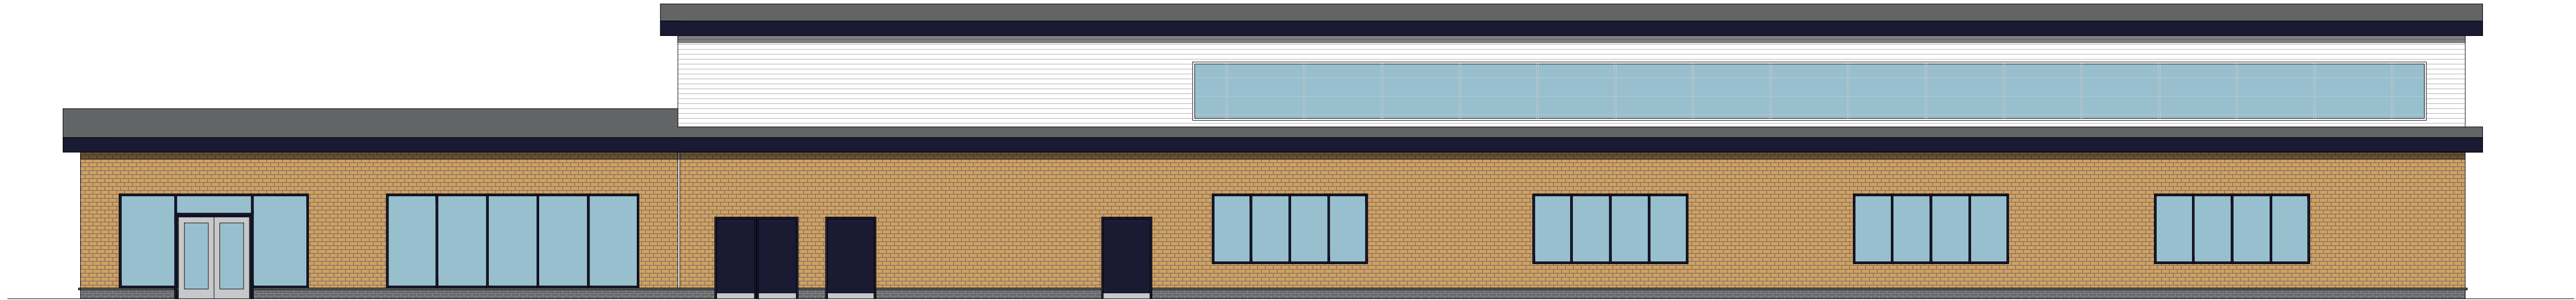


ELEVATION A 1:100




ELEVATION B 1:100

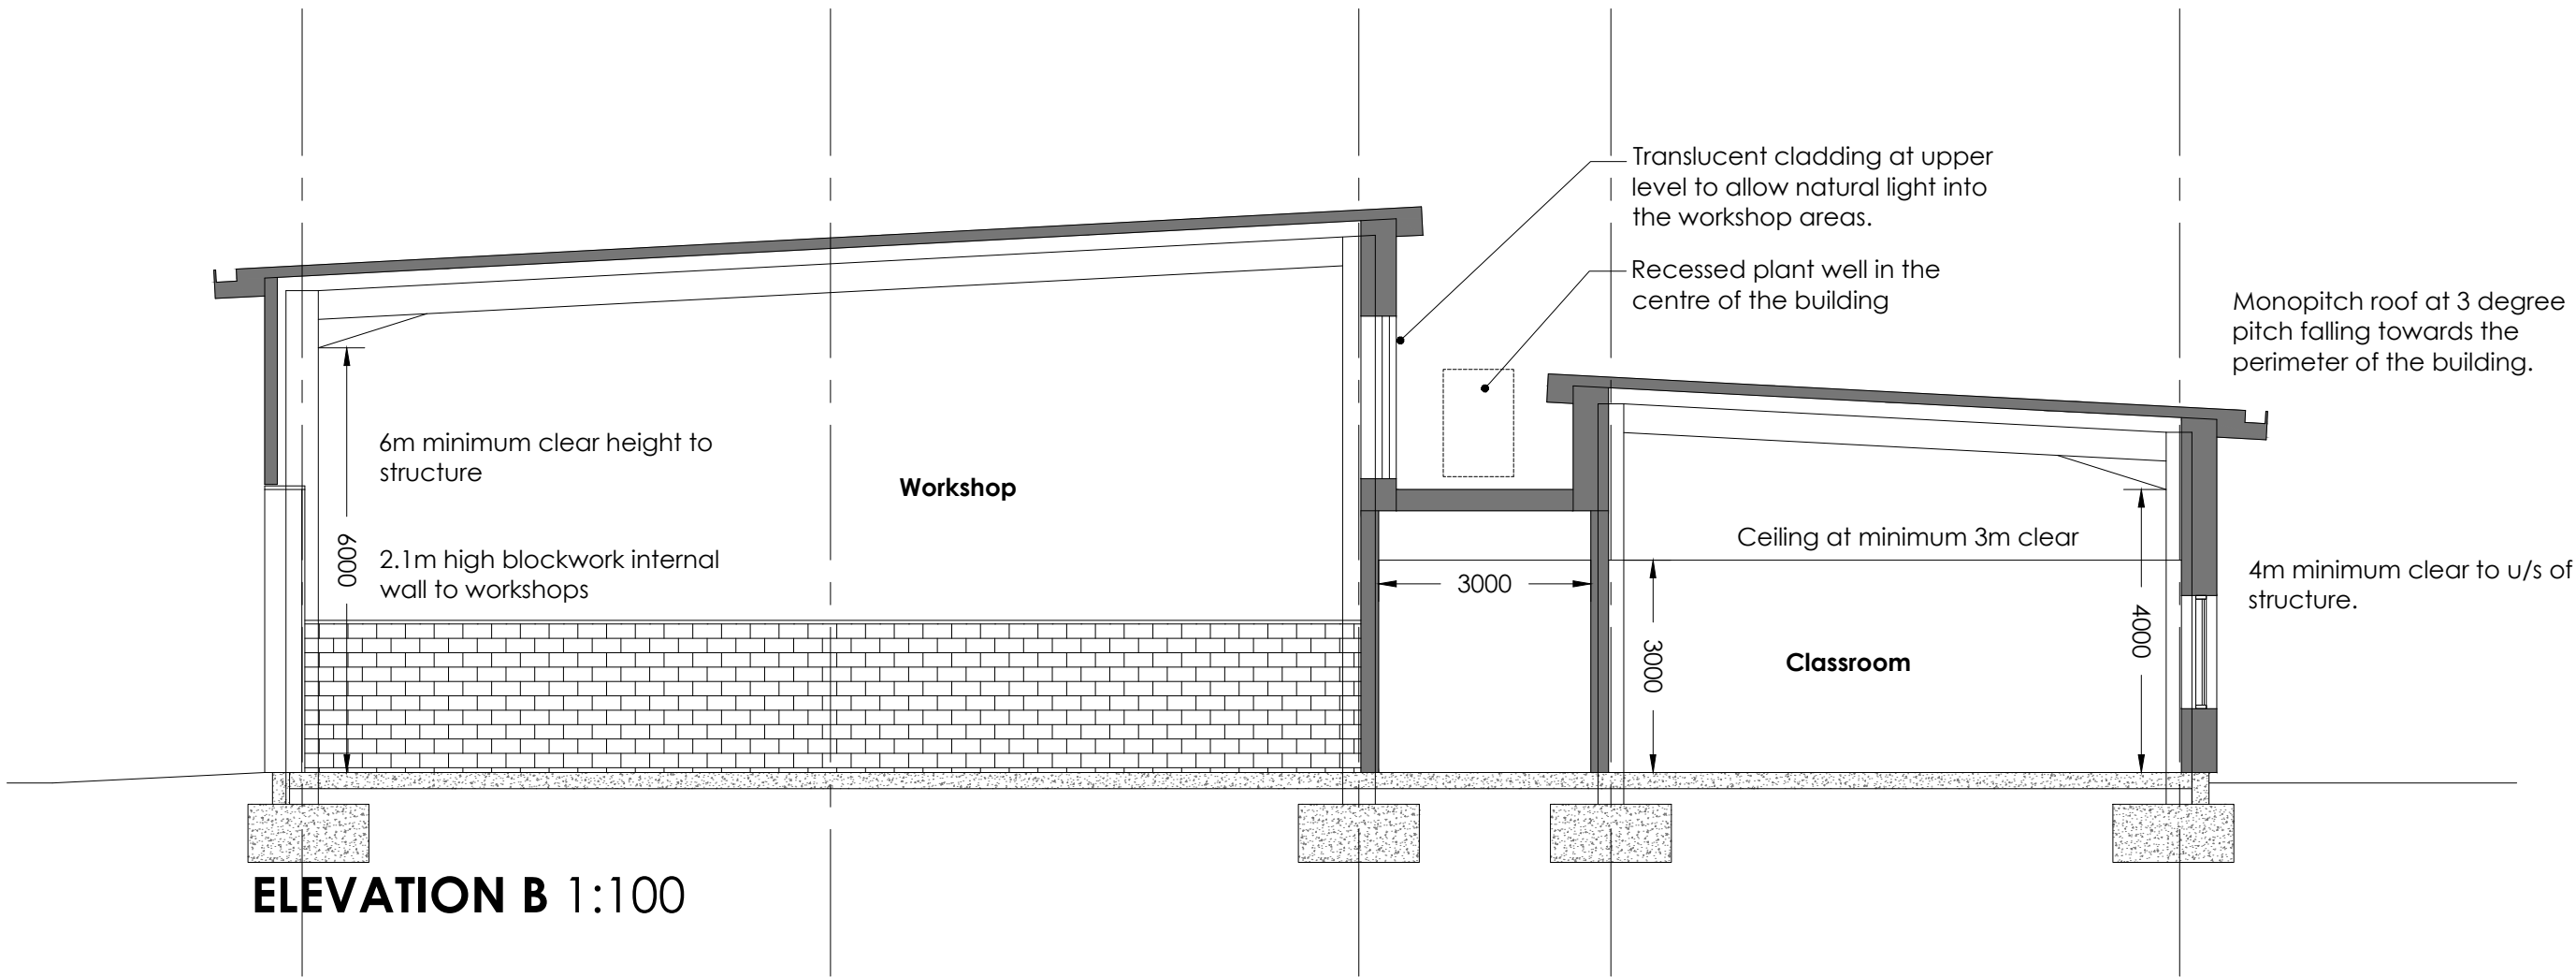


ELEVATION B 1:100

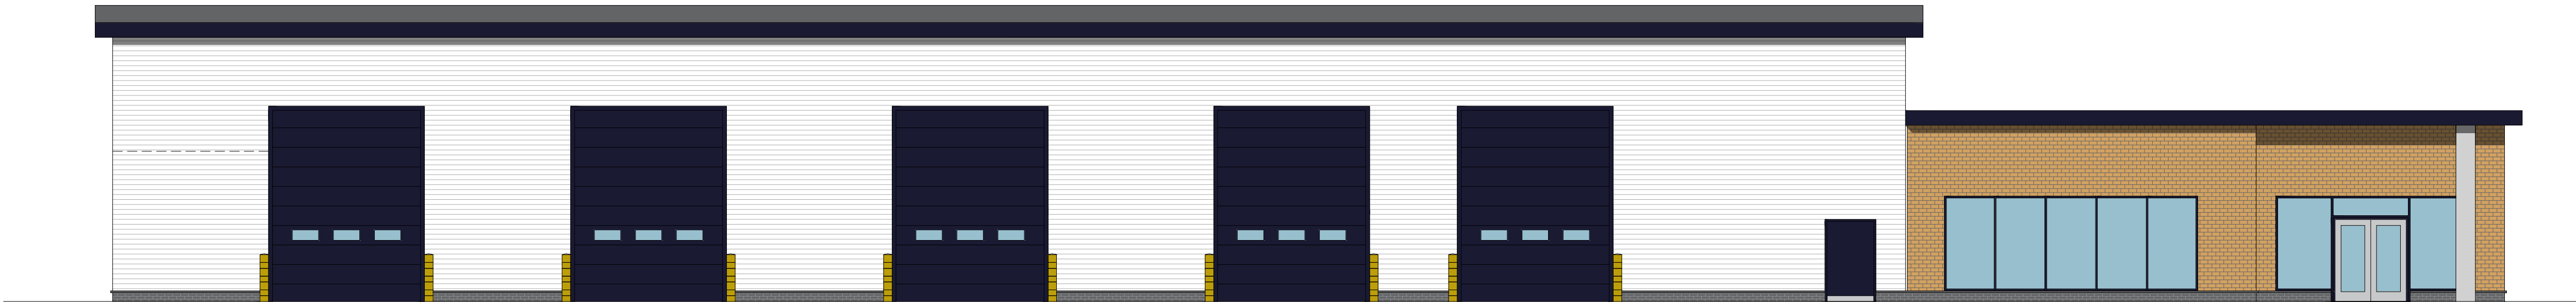

ELEVATION C 1:100

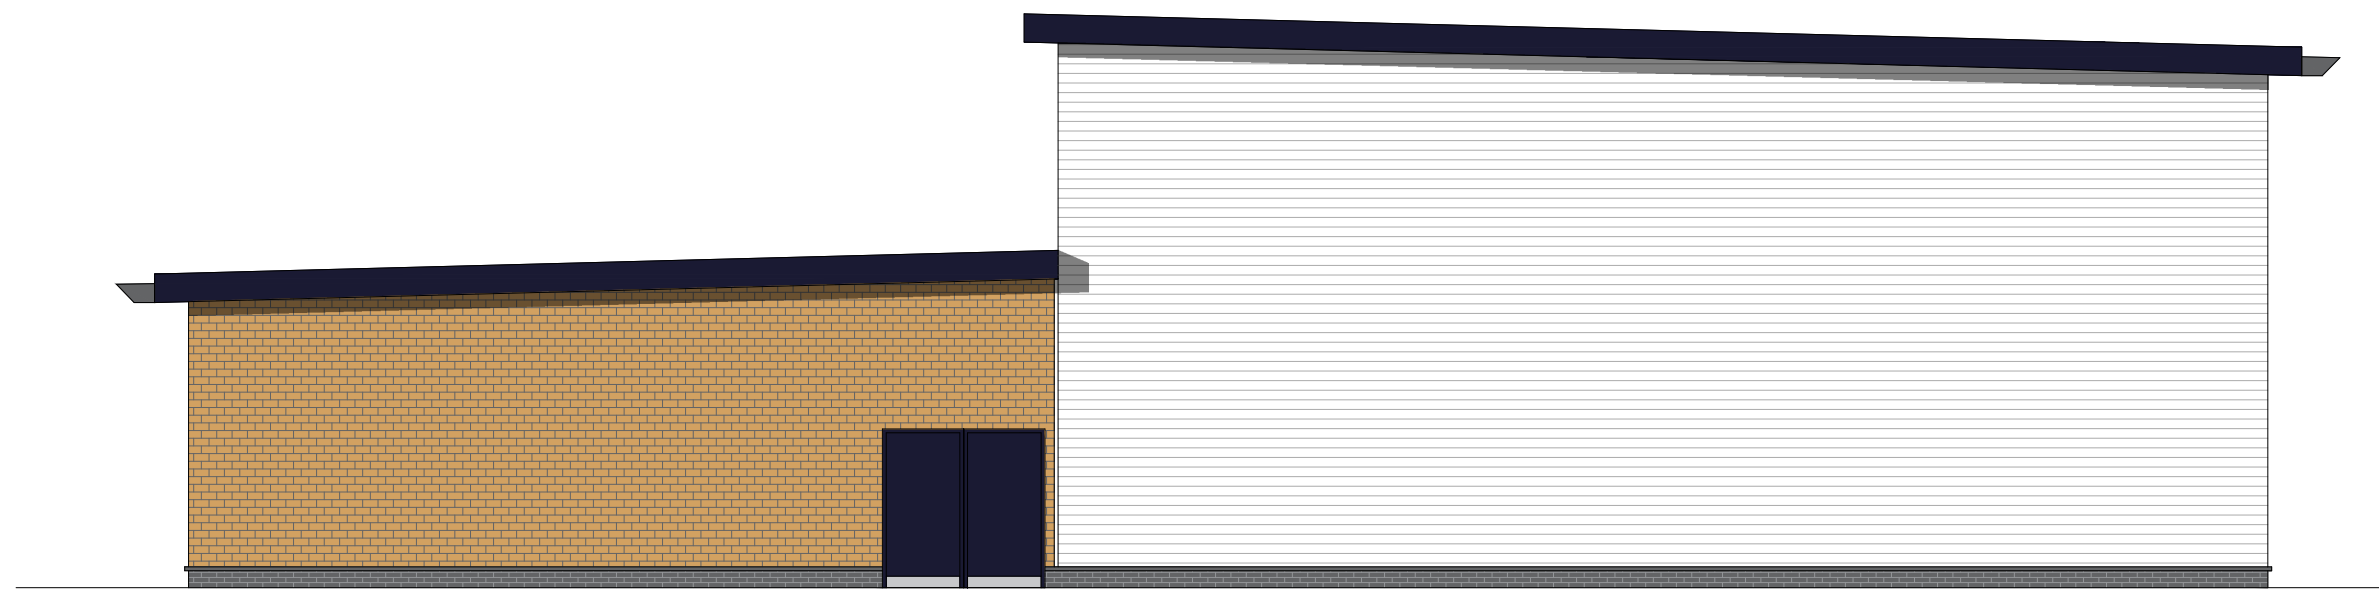

ELEVATION D 1:100

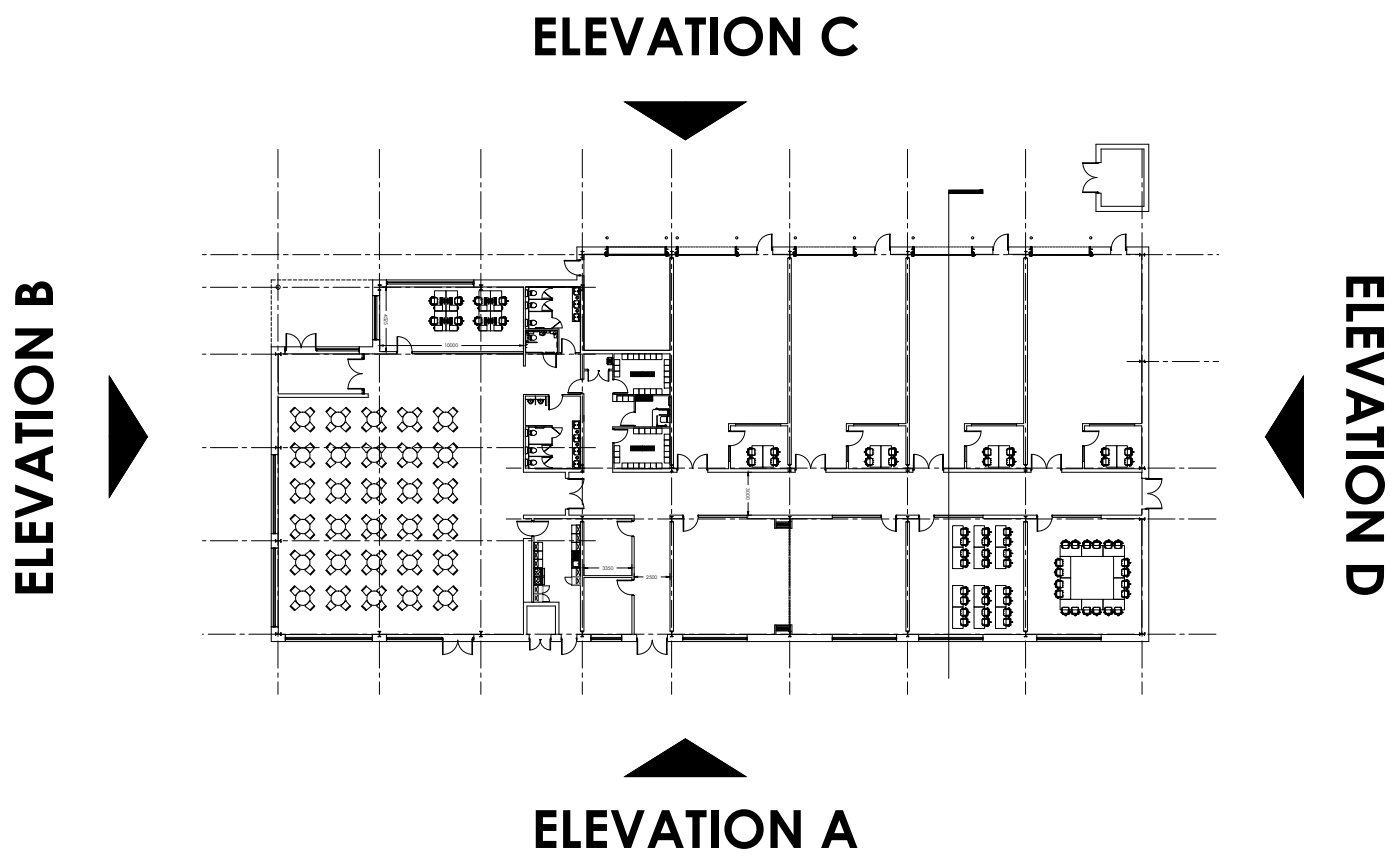

0 1000 2000 3000 4000 5000mm  
SCALE 1:100



Architecture  
Masterplanning  
Interior Design

www.harrispartnership.com

Client



Project Title

Catch 1.5  
Technical Learning College  
Kiln Lane  
Stallingborough  
Grimsby

Drawing Title

Proposed Elevations

Drawn	Checked	Scale	BIM Status	Date
KB	CB	1:100	NA	11.24

Drawn	Checked	Scale	BIM Status	Date
KB	CB	1:100	NA	11.24

Project No.	Originator	Volume	Level	Type	Role	Number
19840-1	THPW	00	XX	DR	A	0017