


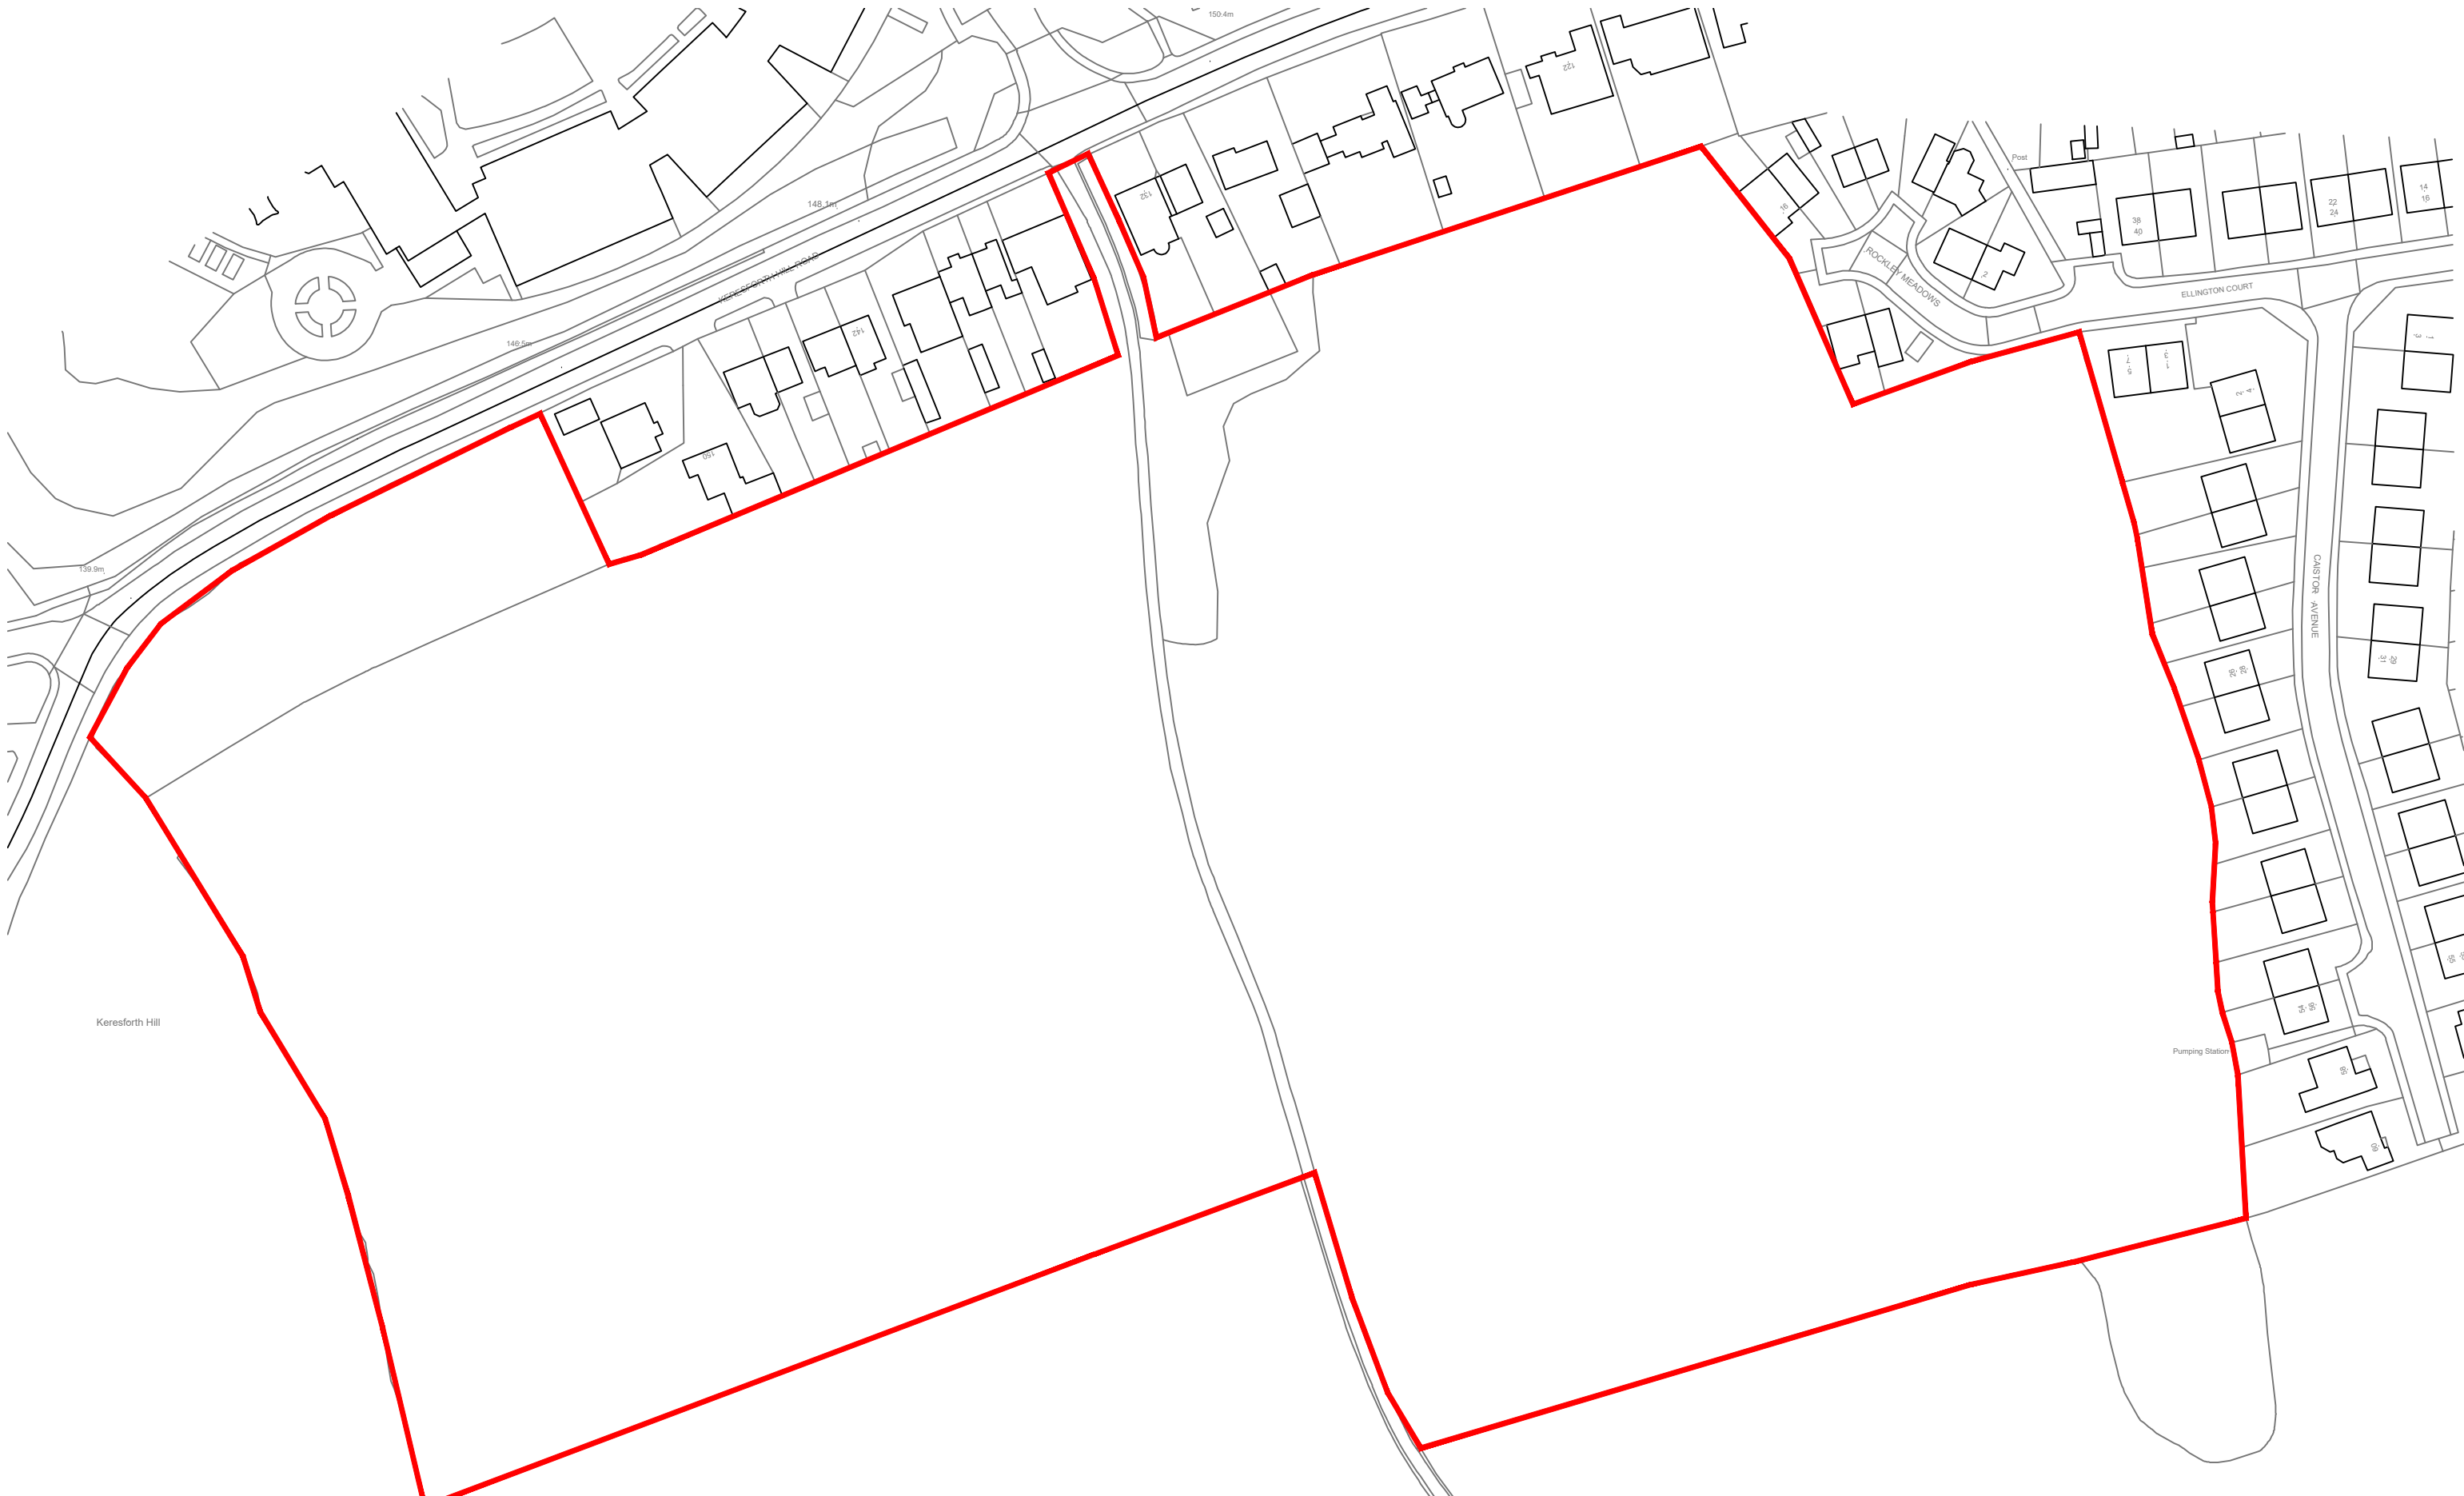

Keresforth Hill

Pumping Station

REV:	DESCRIPTION:	BY:	DATE:

STEN

ARCHITECTURE

STEN Architecture Ltd

The Studio

Harrison Street

Wakefield

WF1 1PS

Tel: 01924 950985

Web: www.sten-architecture.co.uk

Twitter: [@STEN_arch](https://twitter.com/STEN_arch)

Facebook: [stenarchitectureltd](https://www.facebook.com/stenarchitectureltd)

Linkedin: [Sten Architecture](https://www.linkedin.com/company/sten-architecture)

CLIENT:



SITE:

Keresforth Hill Road
Barnsley

TITLE:

Location Plan

SCALE AT A3:	DATE:	DRAWN:	CHECKED:
1:1250	Mar 2023	BMS	-
PROJECT NO:	DRAWING NO:	REVISION:	
2312	2312.01	-	