


- KEY**
- INDICATIVE SITE BOUNDARY
  - INDICATIVE ADOPTED HIGHWAY BOUNDARY
  - PROPOSED SITE ACCESS ARRANGEMENTS
  - EXISTING DRIVEWAY/ACCESS
  - CLAIMED PUBLIC RIGHT OF WAY

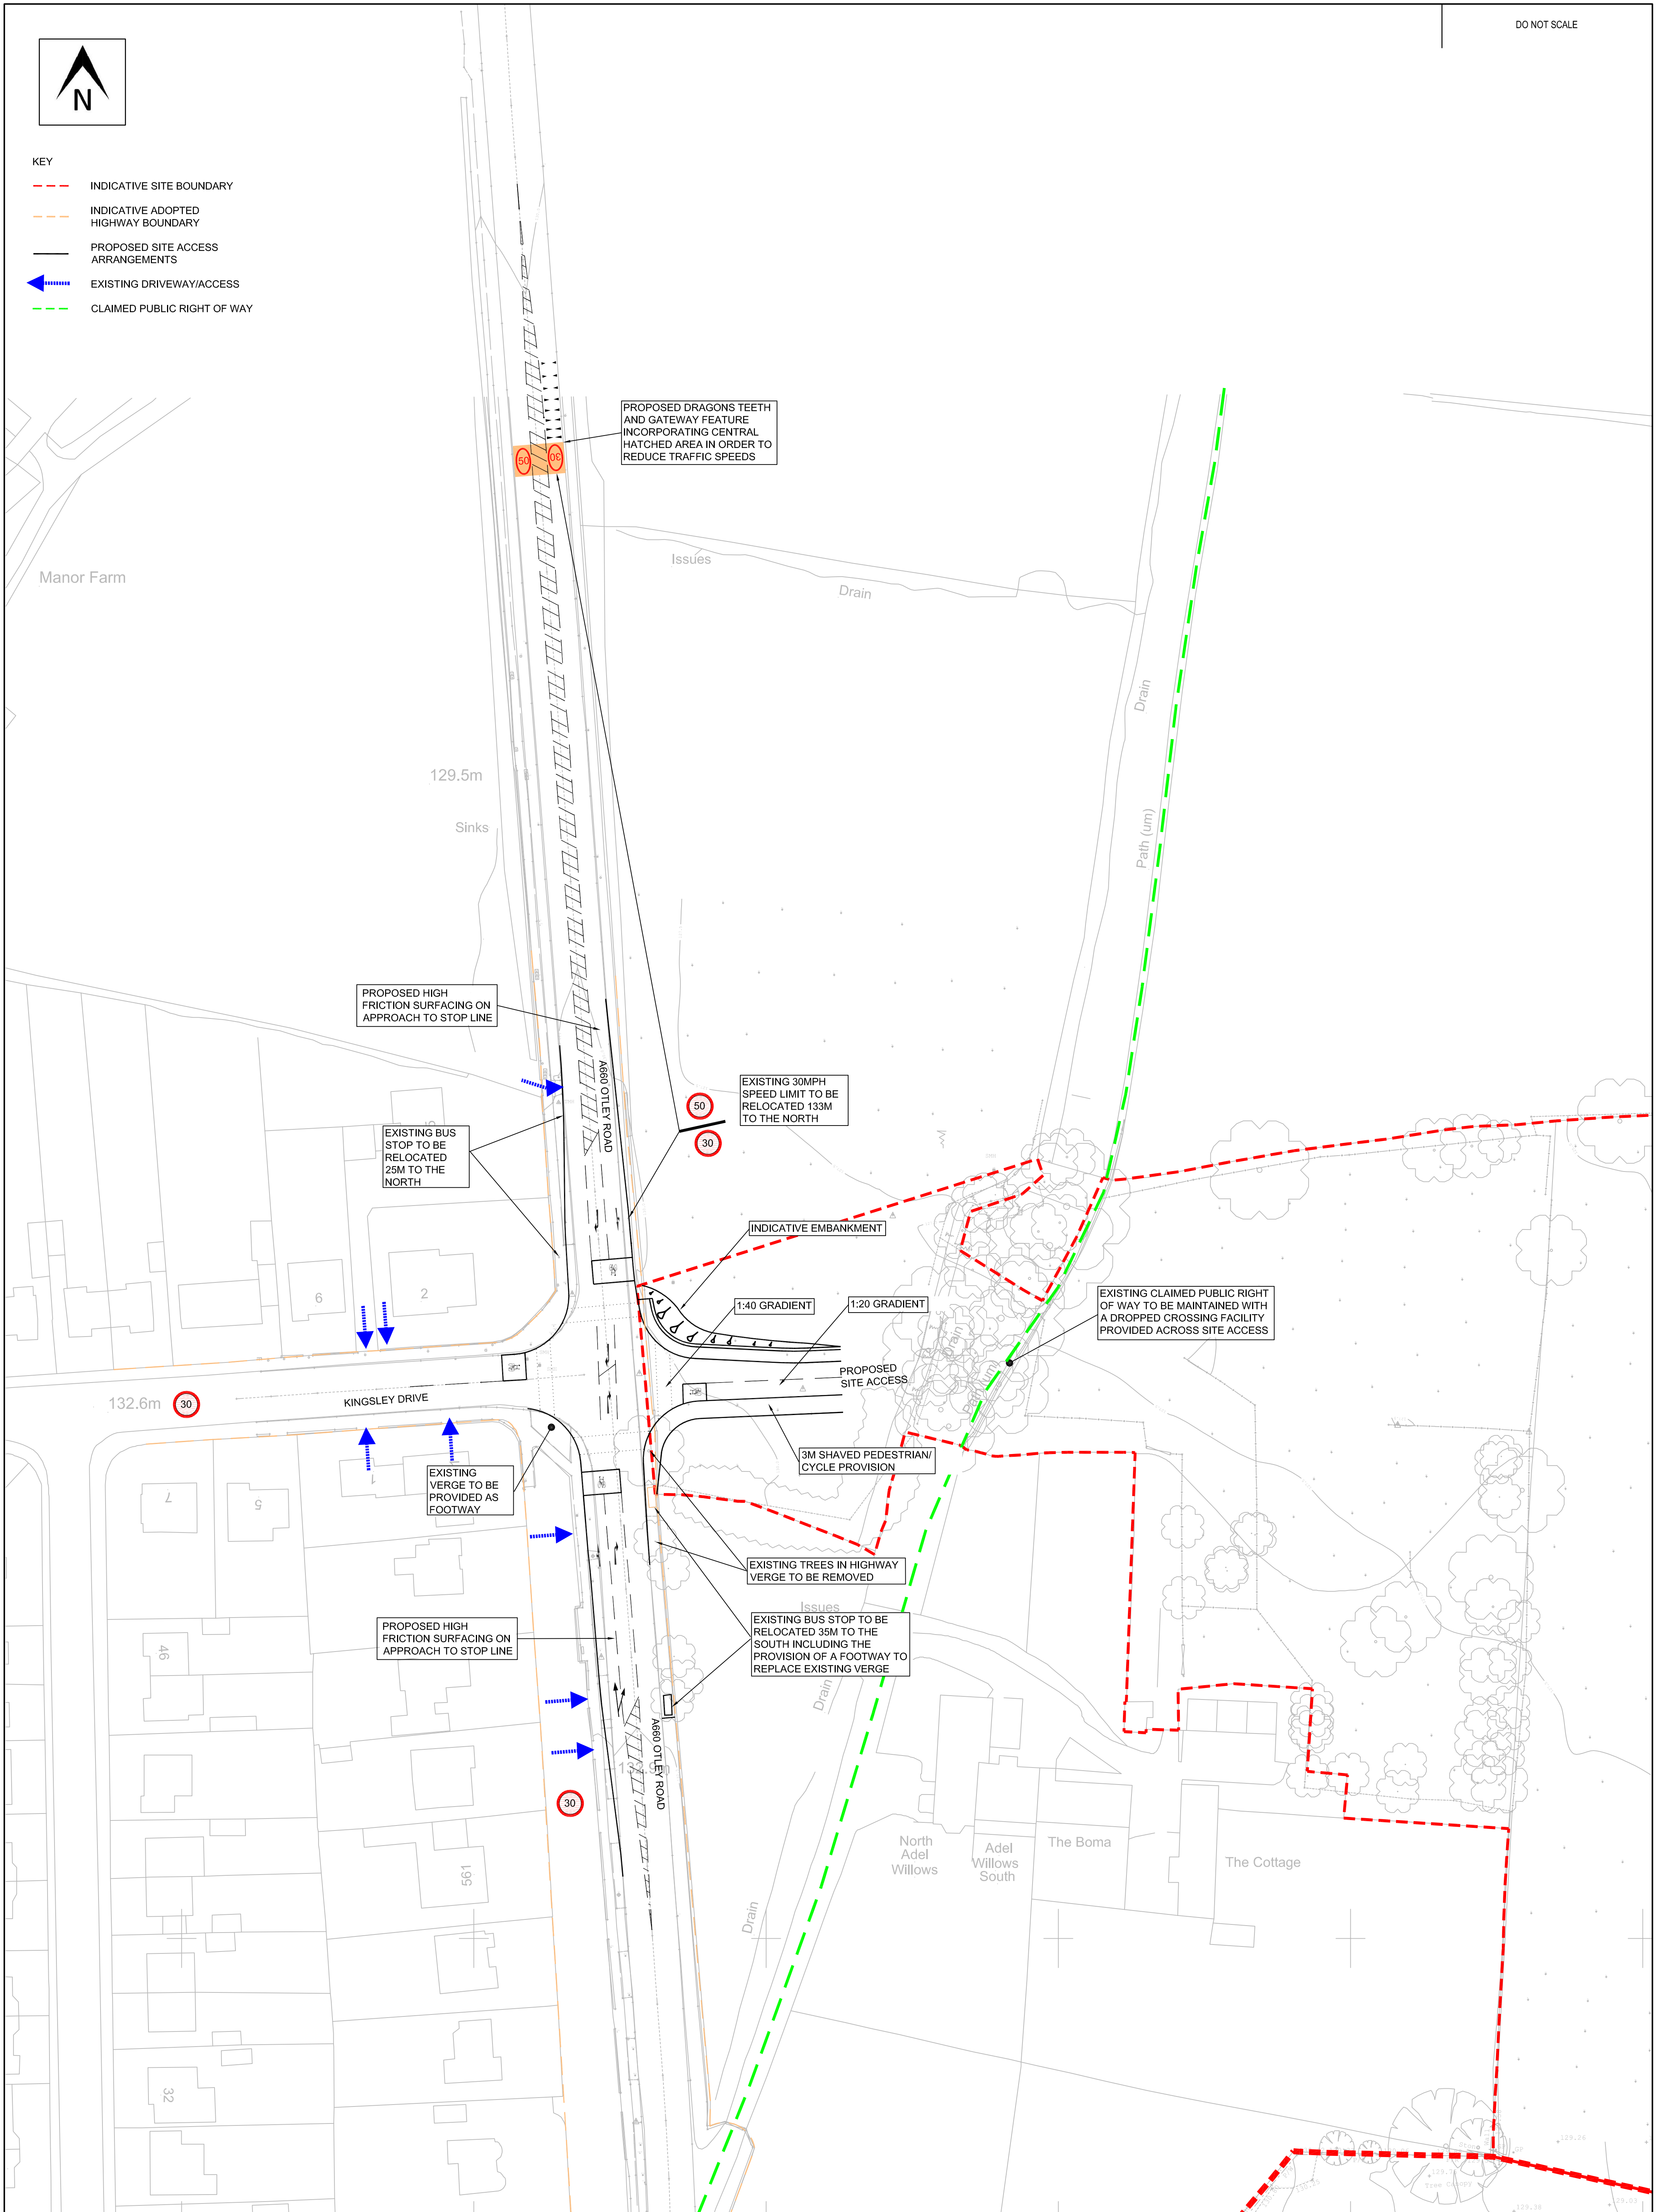

**NOTES**

1. PRELIMINARY LAYOUT SUBJECT TO DETAILED DESIGN INCLUDING FULL CDM COMPLIANCE, STATUTORY UNDERTAKERS SEARCH/ DIVERSION REQUIREMENTS, HIGHWAY DRAINAGE PROVISION, LAND AVAILABILITY CAPACITY ASSESSMENT AND LOCAL AUTHORITY APPROVAL.
2. THE EXTENT OF THE ADOPTED HIGHWAY BOUNDARY IS SHOWN IN ITS APPROXIMATE LOCATION DUE TO THE DISPARITIES BETWEEN THE TOPOGRAPHICAL SURVEY AND THE OS DATA ON WHICH THE INFORMATION IS PROVIDED.

REV	DATE	BY	DESCRIPTION	CHK	APP
E	03/08/16	SJP	UPDATED TO ACCOMMODATE SCHOOL	PMO	PMO
D	06/10/14	SJP	ALTERATIONS INCORPORATING LCC COMMENTS	PMO	PMO
C	11/07/14	TP	INCORPORATED LCC COMMENTS	SJP	PMO
B	14/03/14	SJP	ADDED BUS STOP & TRAFFIC CALMING DETAIL	MEW	PMO
A	25/11/13	SJP	INITIAL ISSUE	PMO	PMO

STATUS: PRELIMINARY

PROJECT	OTLEY ROAD, ADEL PROPOSED RESIDENTIAL DEVELOPMENT
CLIENT	HALLAM LAND MANAGEMENT
DRAWING TITLE	PROPOSED A660 OTLEY ROAD SITE ACCESS ARRANGEMENTS

CHECKED	PMO	APPROVED	PMO	DRG No.	12092/GA/07
DRAWN BY:	SJP	SCALE @ A1	1:500	DATE	AUGUST 2016
				REV.	E

