


Mount Vernon Road, Barnsley

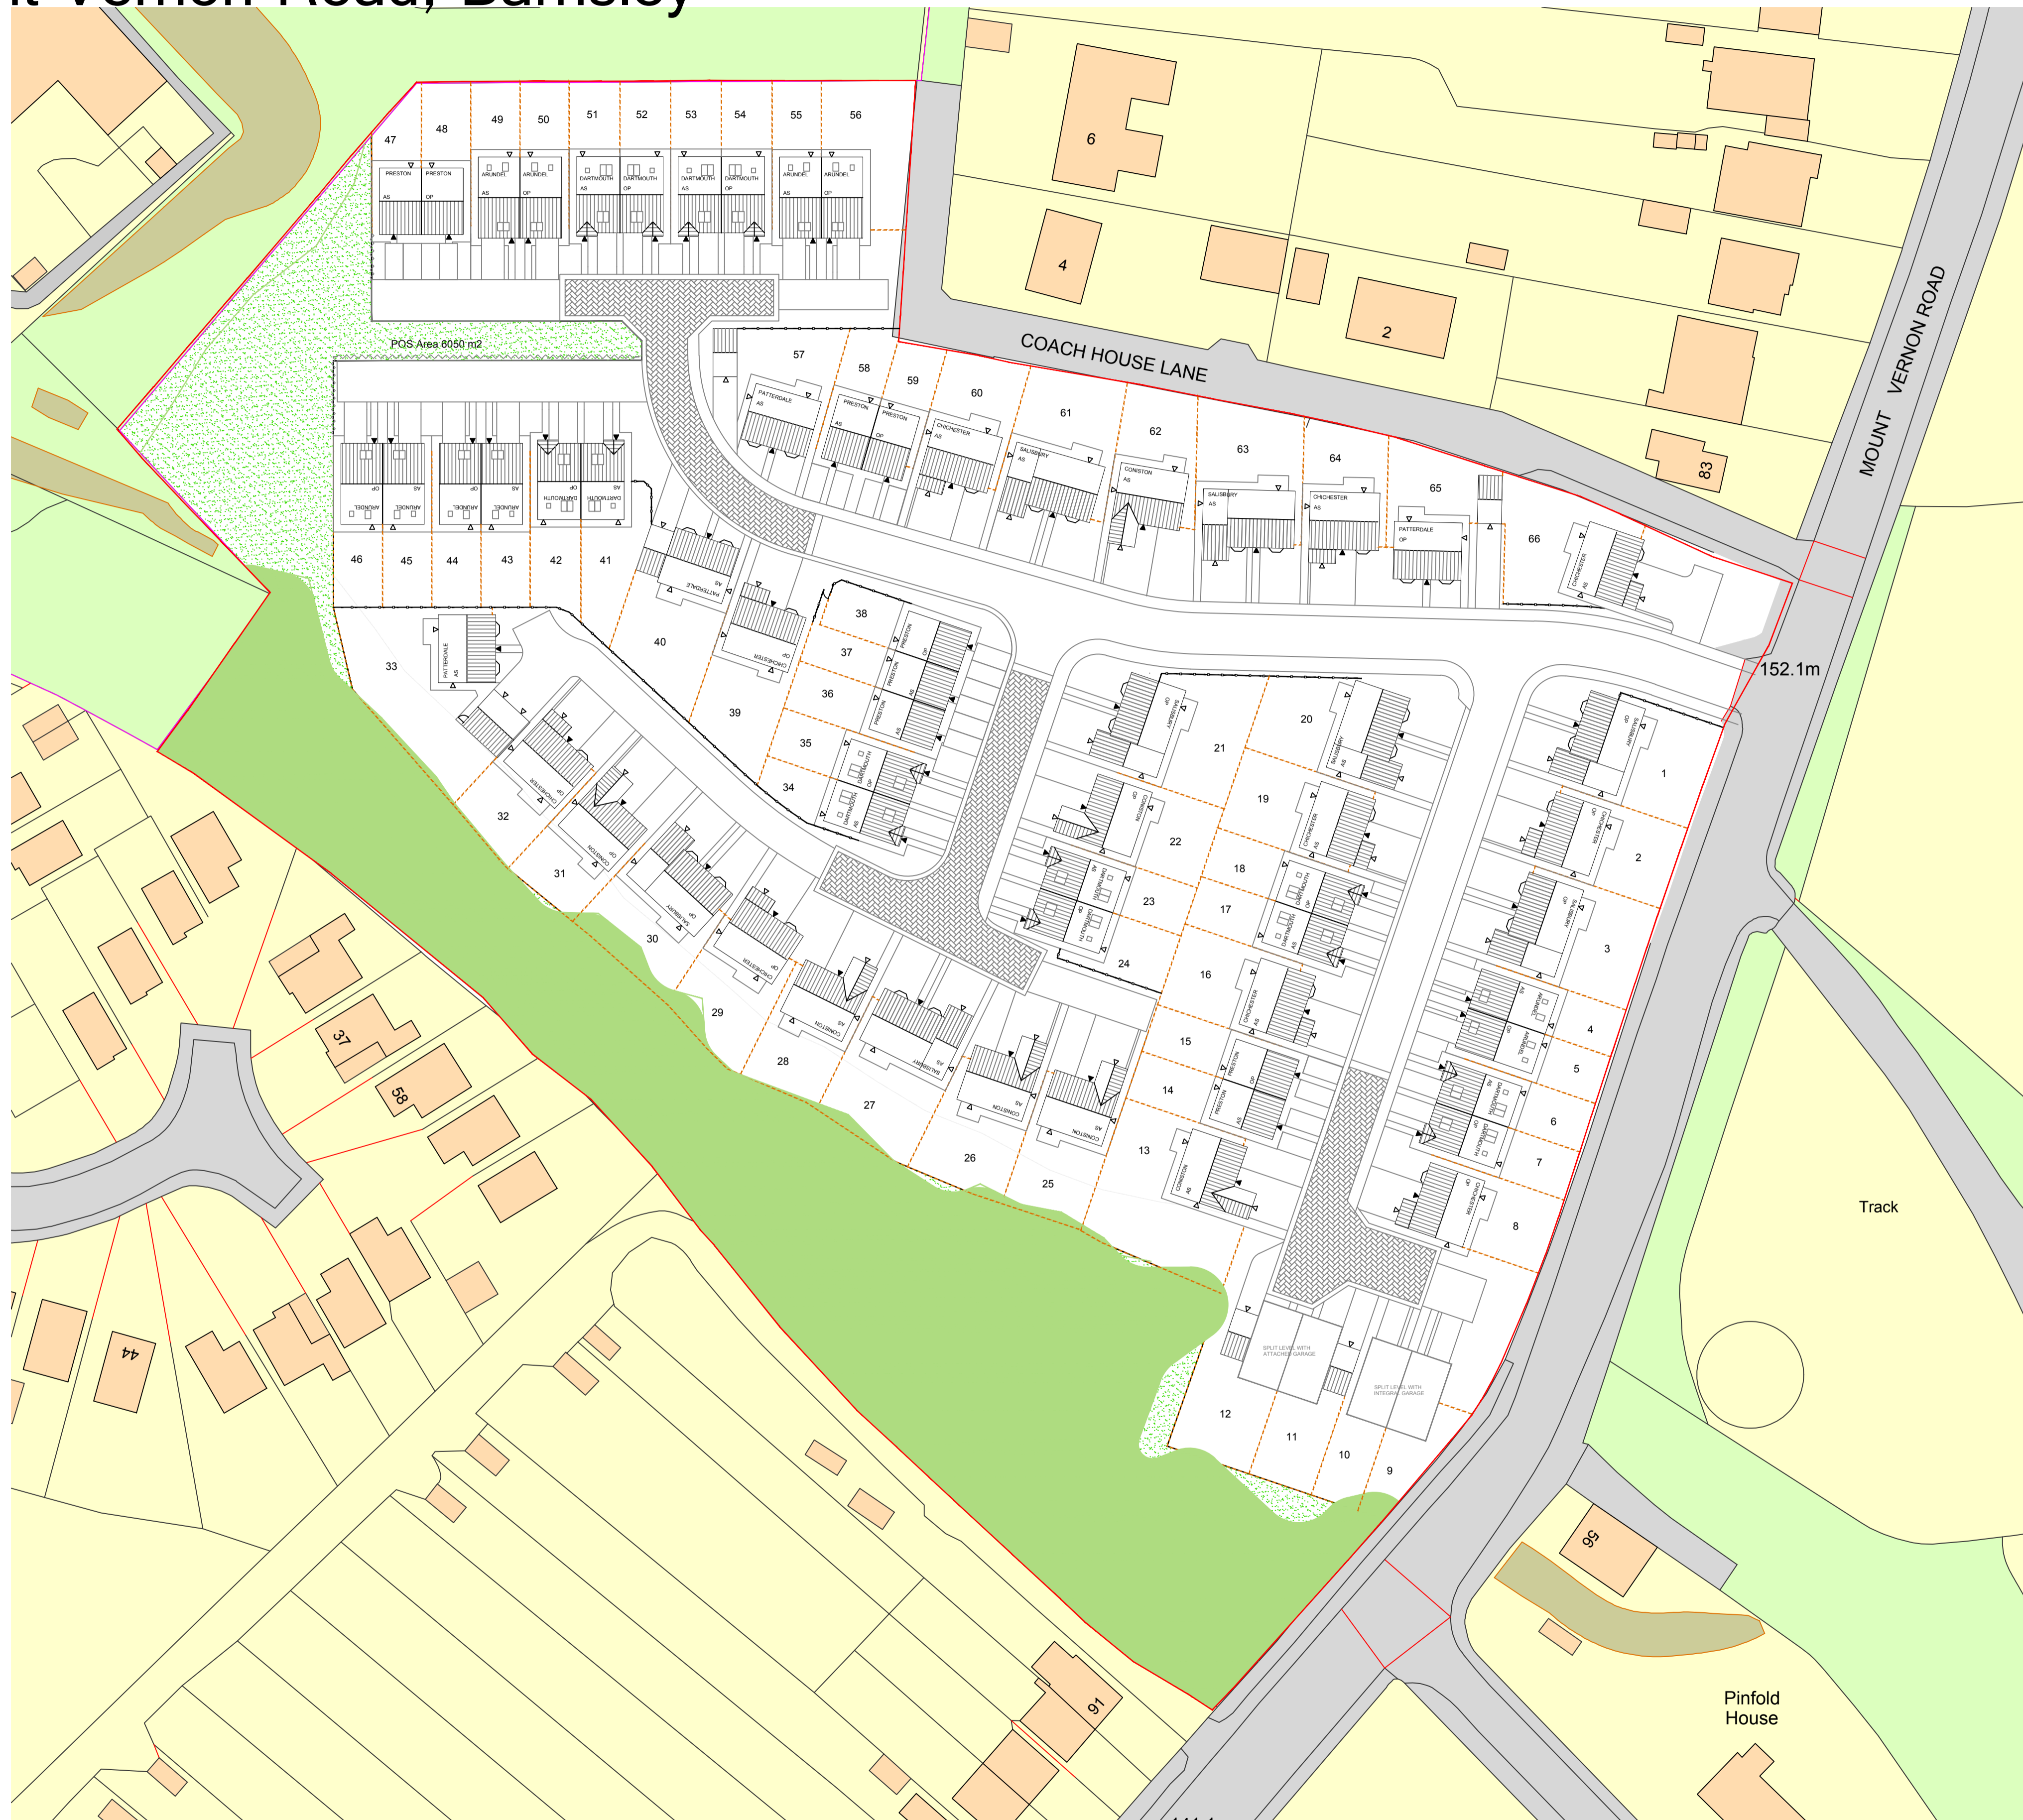

Mount Vernon Road, Barnsley
Orion Homes

| Housetype | number | sqft | total |
|------------------------|--------|------|-------|
| Preston | 9 | 873 | 7857 |
| Split level - Integral | 2 | 1200 | 2400 |
| Dartmouth | 14 | 1284 | 17976 |
| Arundel | 10 | 1318 | 13180 |
| Split level - Attached | 2 | 1300 | 2600 |
| Chichester | 10 | 1161 | 11610 |
| Patterdale | 4 | 1241 | 4964 |
| Coniston | 7 | 1267 | 8869 |
| Salisbury | 8 | 1377 | 11016 |
| Private total | 66 | | 80472 |

| | | |
|-------------------|-----------|--------------|
| Site Total | 66 | 80472 |
|-------------------|-----------|--------------|

Site Area - Gross 6.6 acres / 2.67 Hectares
 Site Area - Nett 5.1 acres / 2.06 Hectares
 Density coverage 32dph
 15,799 sqft per acre

| Revision notes: | | |
|-----------------|----------|---|
| Rev: | Date: | Notes: |
| A | 04.04.18 | Re Drawn - CD |
| B | 05.04.18 | Re Drawn - CD |
| C | 10.09.18 | Re Drawn - CD |
| D | 18.09.18 | Re Drawn - CD |
| E | 20.09.18 | Amended to suit TL's comments dated 18.09.18 - CD |

| Revision notes: | | |
|-----------------|-------|--------|
| Rev: | Date: | Notes: |
| .. | .. | .. |

| Revision notes: | | |
|-----------------|-------|--------|
| Rev: | Date: | Notes: |
| .. | .. | .. |

| | |
|-------------|----------|
| Date: | 29.03.18 |
| Scale @ A1: | 1:500 |
| Drawn By: | CD |

| | |
|-----------------|---|
| Project: | Mount Vernon Road, Bransley - Site Layout |
| Drawing Number: | SK 001 |
| Revision: | E |

N



OrionHomes
SO GOOD TO COME HOME TO
Unit 5, Benton Office Park, Bennett Avenue,
Horbury, Wakefield, WF4 5RA, Tel: 01924 831030