


DO NOT SCALE

KEY:

- PROPOSED HIGHWAY IMPROVEMENTS
- PROPOSED CARRIAGEWAY WIDENING
- INDICATIVE HIGHWAY ADOPTION BOUNDARY (SEE NOTE 2)

NOTES

1. PRELIMINARY LAYOUT SUBJECT TO TOPOGRAPHICAL SURVEY, DETAILED DESIGN INCLUDING FULL CDM COMPLIANCE, STATUTORY UNDERTAKERS SEARCH/DIVERSION REQUIREMENTS, HIGHWAY DRAINAGE PROVISION, LAND AVAILABILITY AND LOCAL AUTHORITY APPROVAL.
2. TRANSPOSED FROM CYC DATA, ACCURACY NOT GUARANTEED

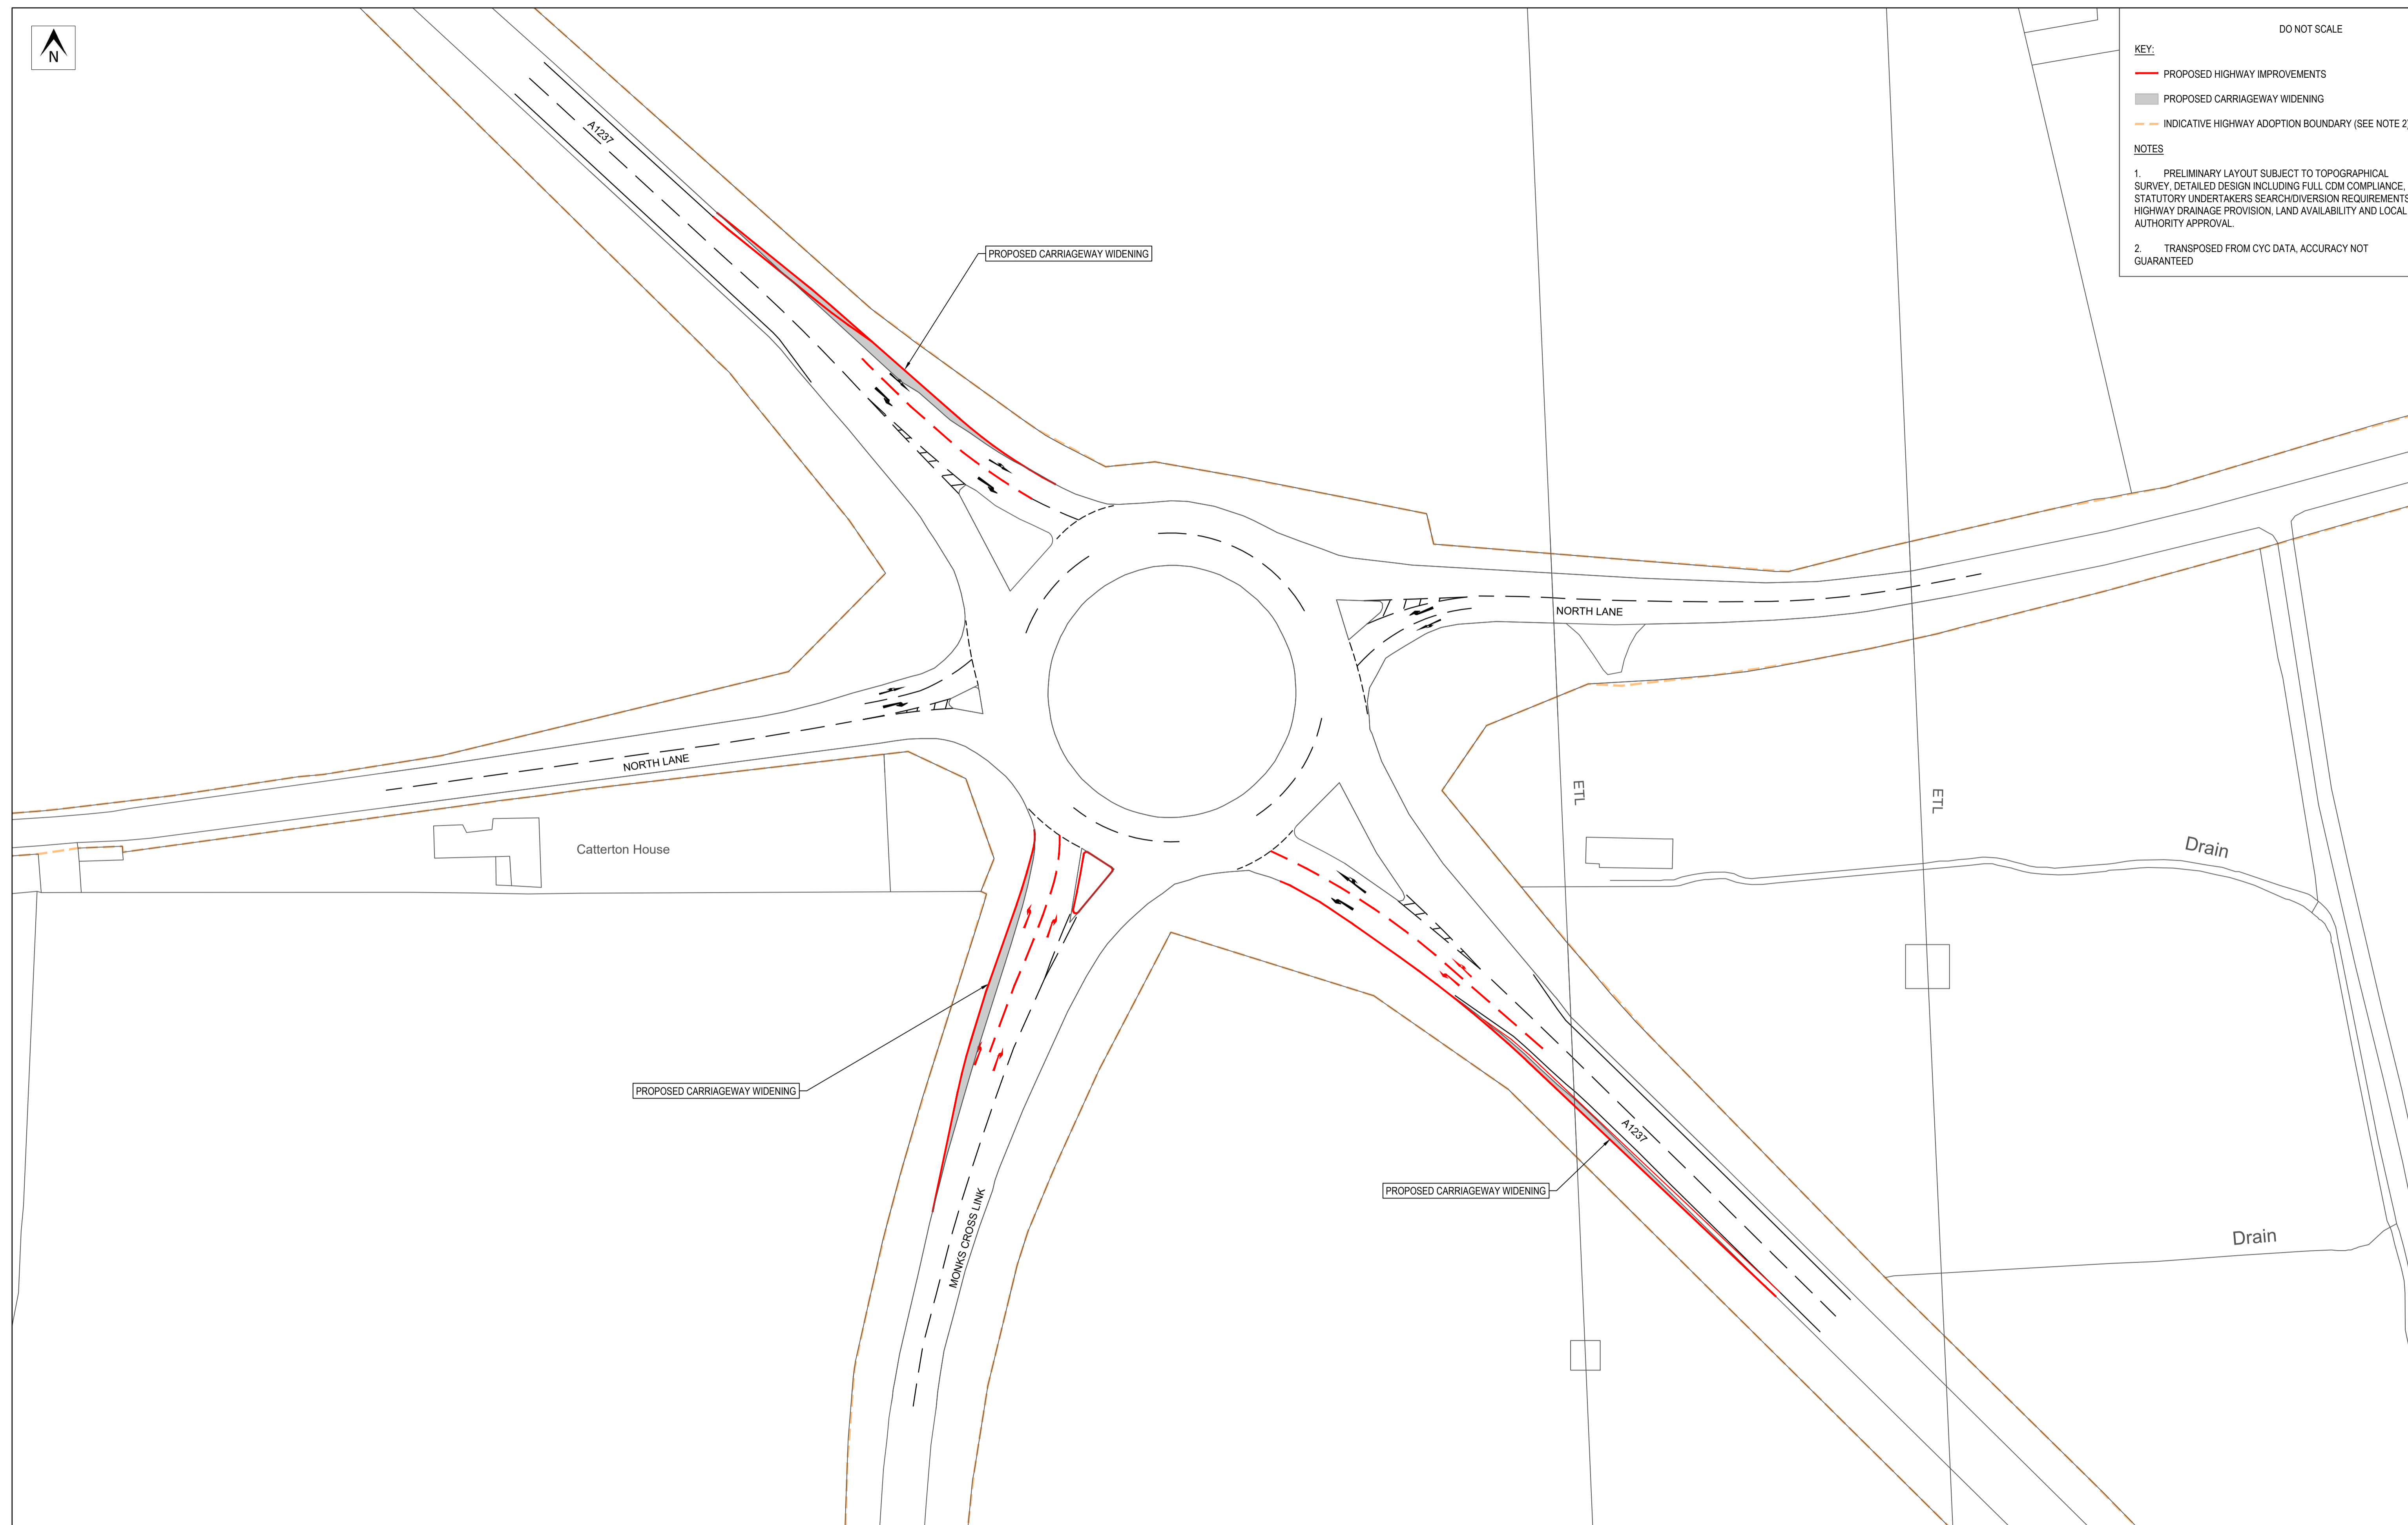

East Huntington

				PROJECT		CLIENT			
				MONKS CROSS, YORK		REDROW HOMES (YORKSHIRE) LTD			
				DRAWING TITLE		CHECKED	APPROVED	DRG No.	
REV	DATE	BY	DESCRIPTION	CHK	APP	PMO	PMO	13035/GA/30	
STATUS				PRELIMINARY		DRAWN BY:	SCALE @ A1	DATE	REV.
						MSP	1:500	DECEMBER 2021	-

