


DO NOT SCALE

- KEY:**
- PROPOSED HIGHWAY IMPROVEMENTS
 - PROPOSED CARRIAGEWAY WIDENING
 - INDICATIVE HIGHWAY ADOPTION BOUNDARY (SEE NOTE 2)

- NOTES**
1. PRELIMINARY LAYOUT SUBJECT TO TOPOGRAPHICAL SURVEY, DETAILED DESIGN INCLUDING FULL COM COMPLIANCE, STATUTORY UNDERTAKERS SEARCH/DIVERSION REQUIREMENTS, HIGHWAY DRAINAGE PROVISION, LAND AVAILABILITY AND LOCAL AUTHORITY APPROVAL.
 2. TRANSPOSED FROM CYC DATA, ACCURACY NOT GUARANTEED

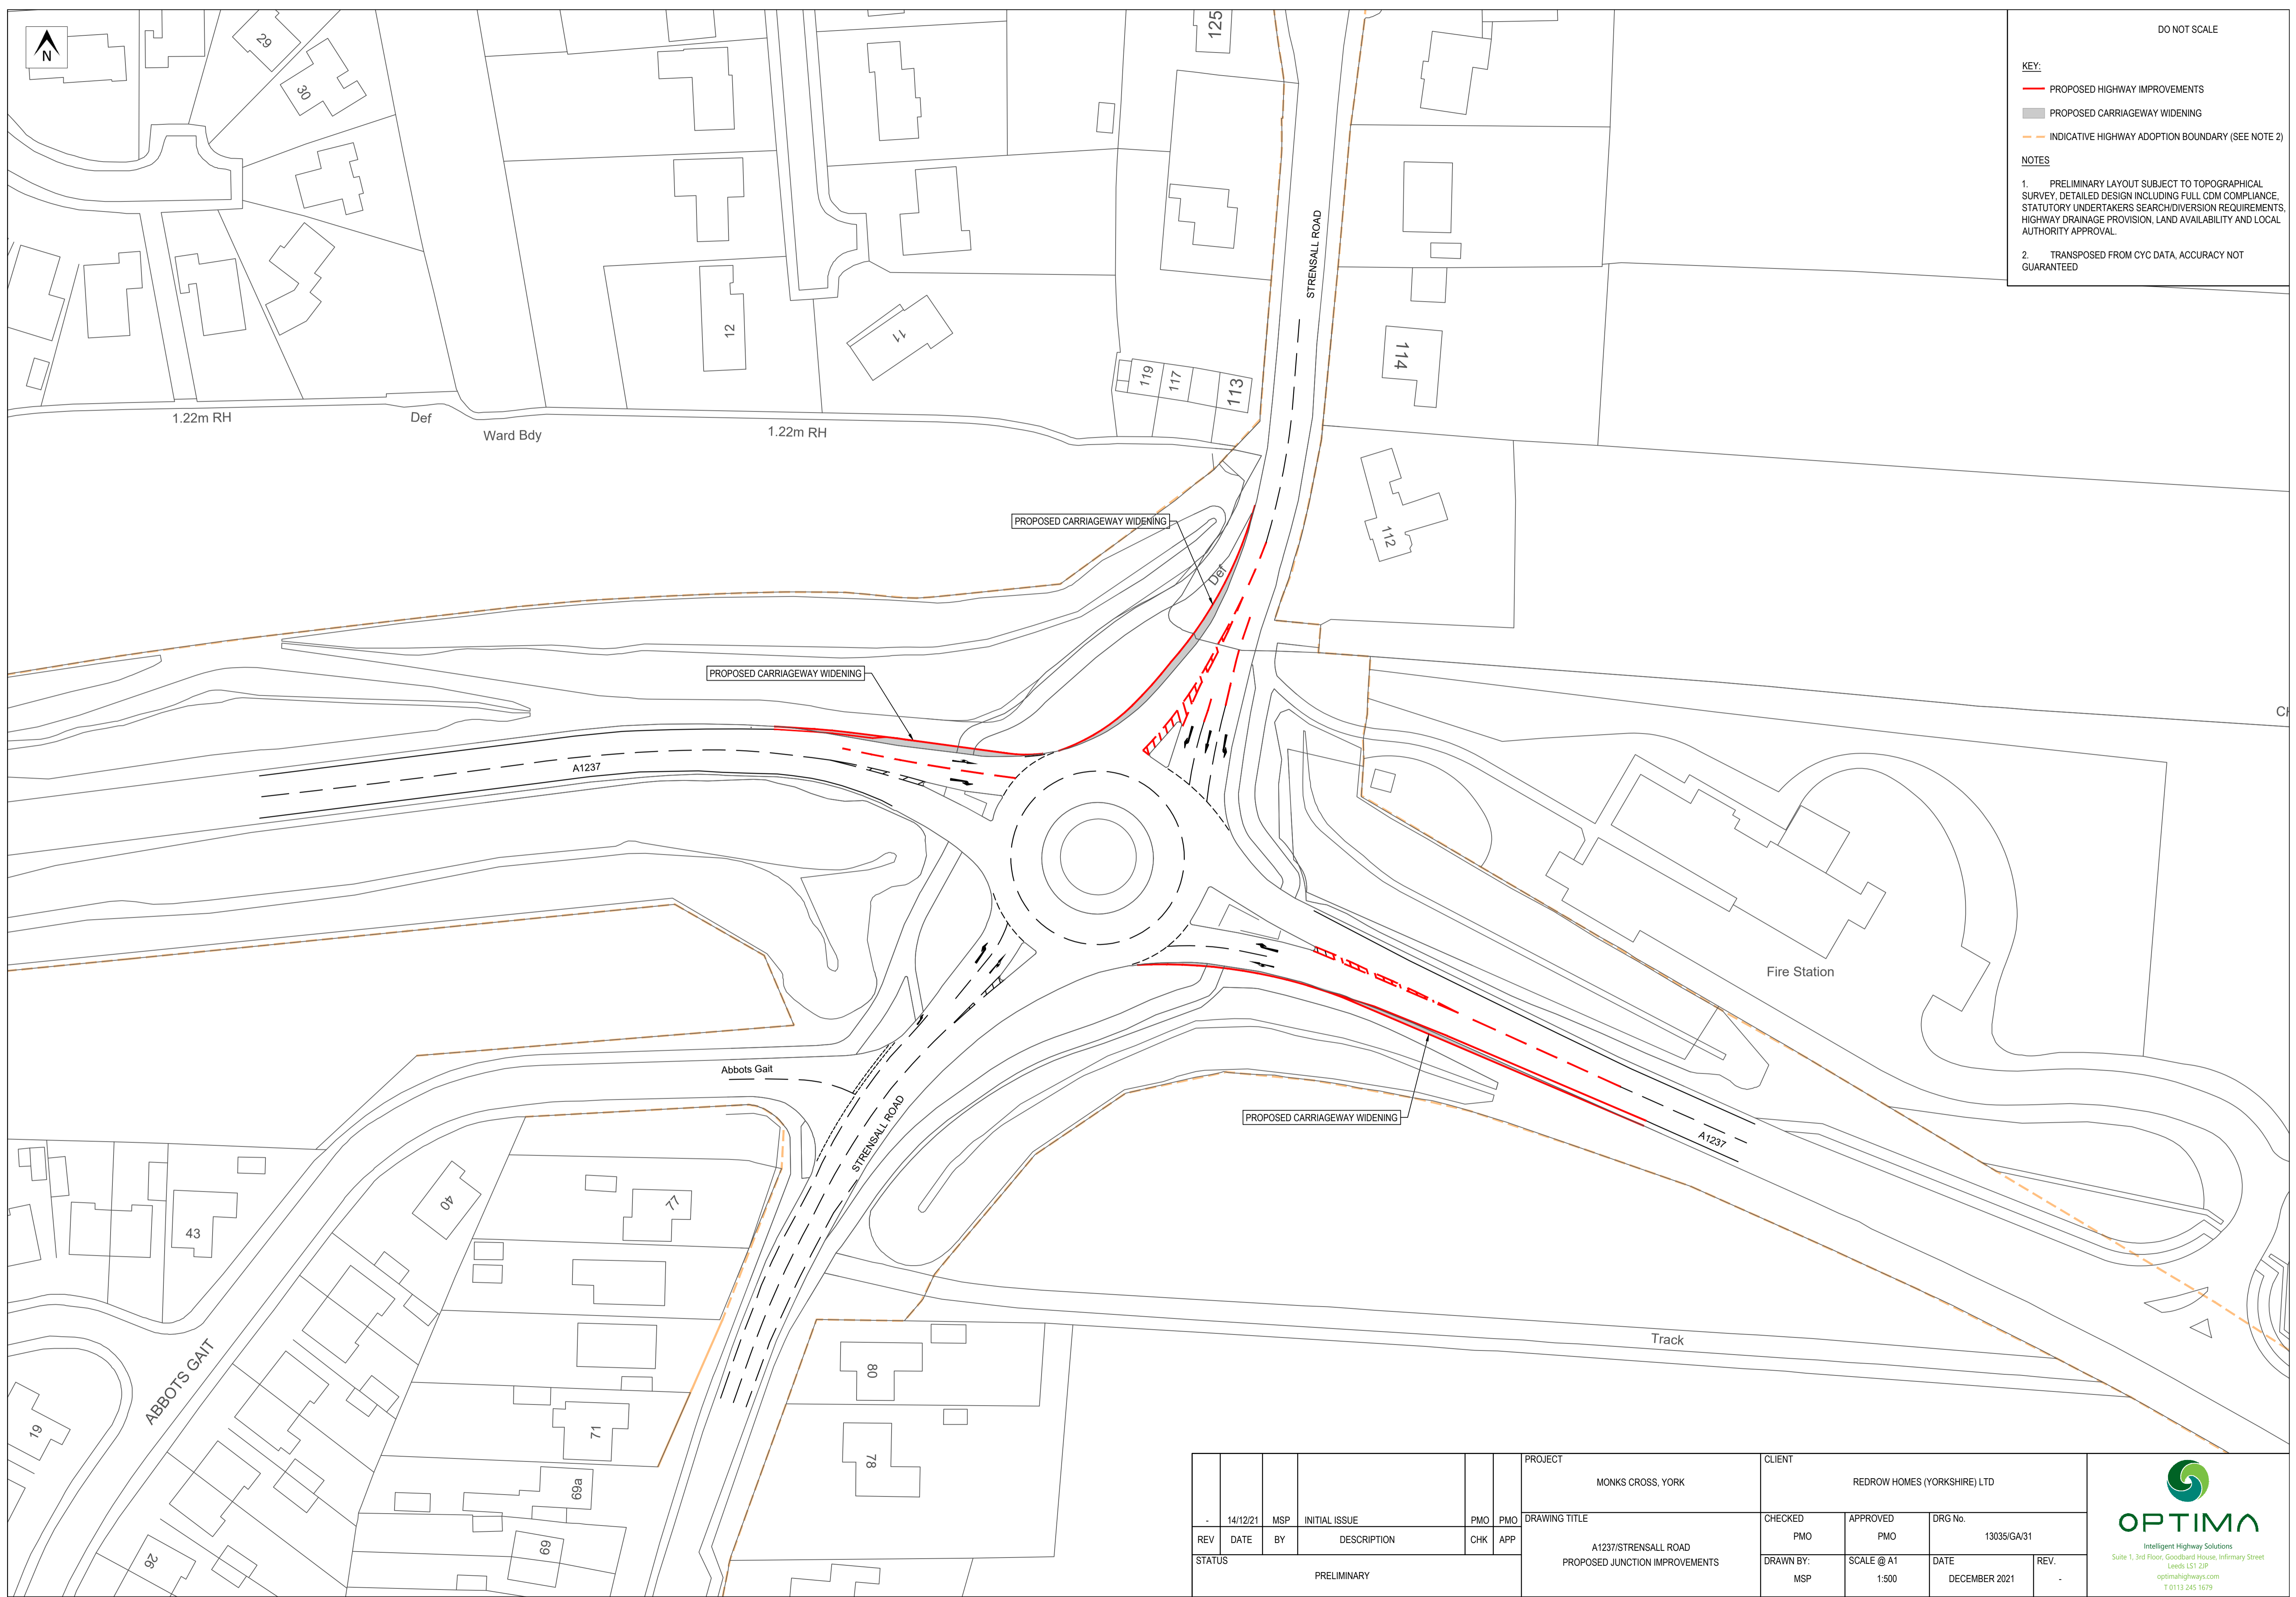

PROJECT						CLIENT			
MONKS CROSS, YORK						REDROW HOMES (YORKSHIRE) LTD			
DRAWING TITLE						CHECKED	APPROVED	DRG No.	
A1237/STRENSALL ROAD						PMO	PMO	13035/GA/31	
PROPOSED JUNCTION IMPROVEMENTS						DRAWN BY:	SCALE @ A1	DATE	REV.
PRELIMINARY						MSP	1:500	DECEMBER 2021	-

