


The Harris Group Ltd does not accept liability for any deviation to our drawings or specification. This drawing is copyright and may not be reproduced in whole or part without written authority. Do not scale off this drawing.

Rev.	Date	Description	Drawn	Chkd
A	07.11.24	Amended to reflect latest comments.	KB	PS
B	08.11.24	Layout amended to comments.	KO	PS
C	14.11.24	Amended to reflect latest comments.	KB	CB
D	03.12.24	Client comments	KB	CB

0 1000 2000 3000 4000 5000mm
SCALE 1:100

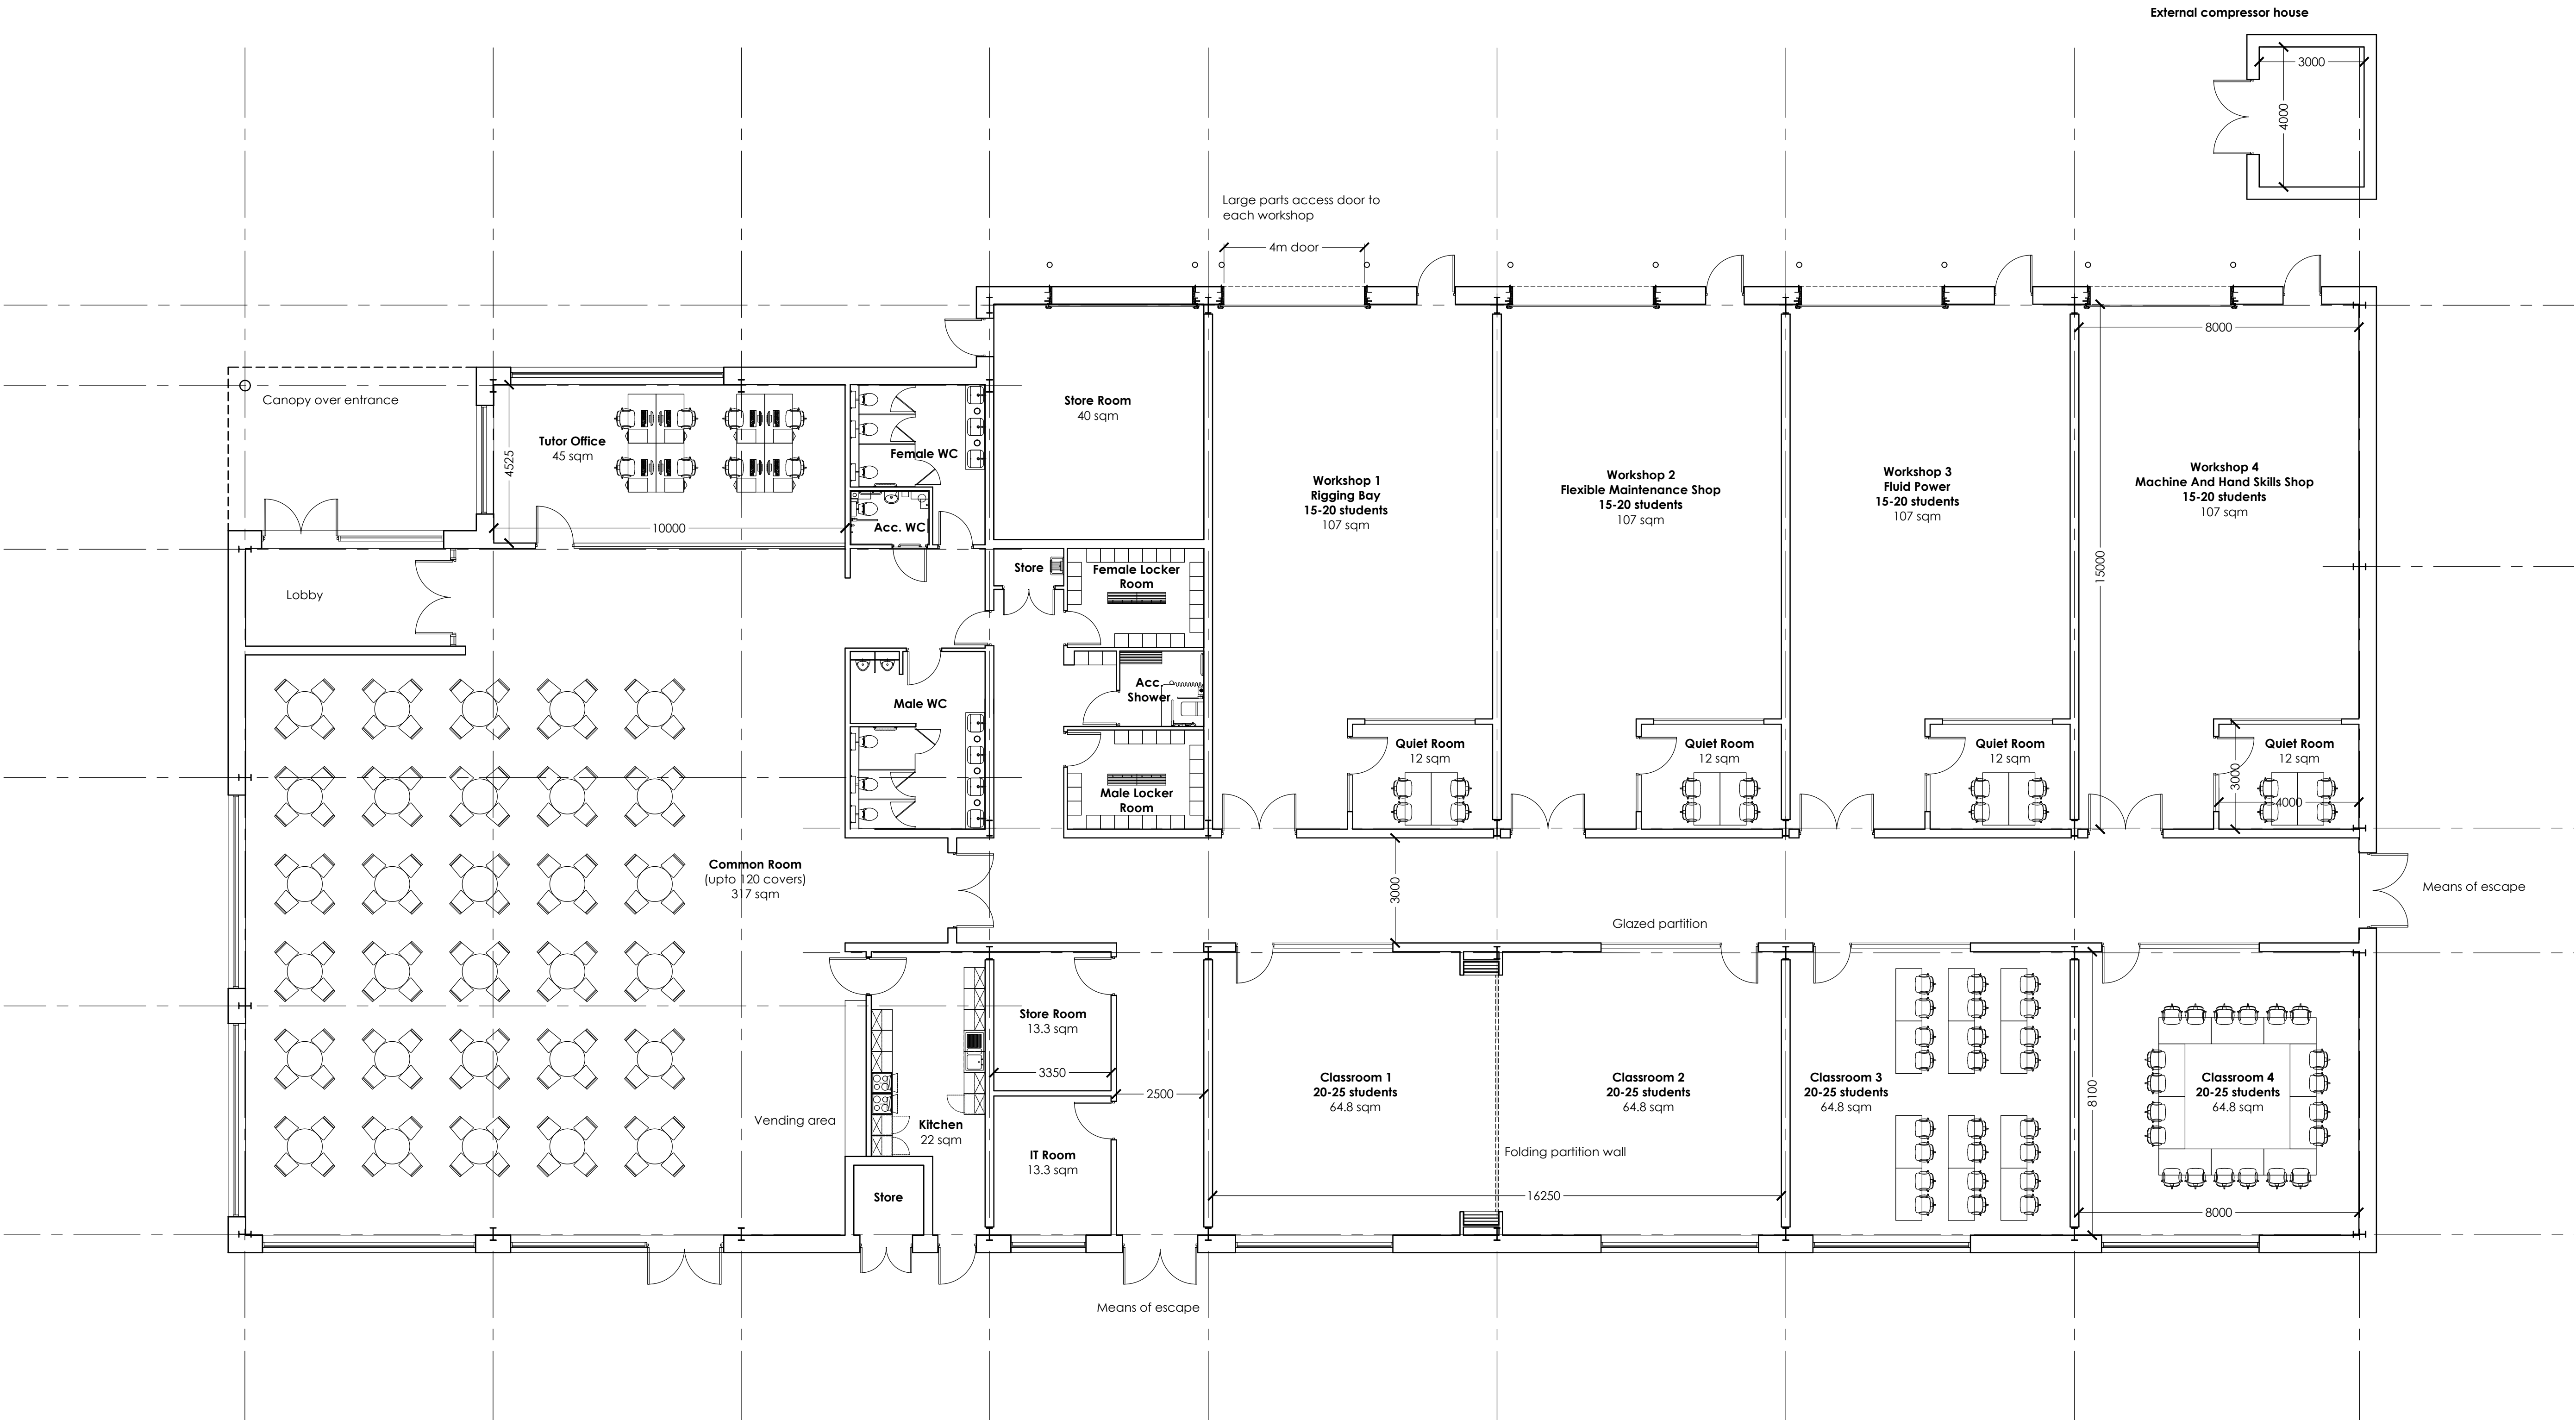

Total GIA
1,523sqm 16,394sqft

THE HARRIS PARTNERSHIP
WAKEFIELD - T. 01924 291800
222-2222 Wakefield, Wetherby, Wetherby, Wetherby
MANCHESTER - T. 0161 2388555
Carnegie Workshop, 77-79 Old Street, Manchester, M1 2JG
MILTON KEYNES - T. 01908 211 577
The Old Rectory, 79 High Street, Newport, Newport, NP23 5JL
READING - T. 0118 950 7700
101 London Road, Reading, RG1 1BT
ARCHITECTS
www.harrispartnership.com

Client



Project Title
CATCH 1.5
Technical Learning College
Kiln Lane
Stallingborough
Grimsby

Drawing Title
Proposed GA Plan

Drawn	Checked	Scale @A1	BIM Status	Date
KO	CB	100	NA	10.24

Drawing Status	Rev.	THP Project No
Stage 1-2	D	19840-1

Project No.	Originator	Volume	Level	Type	Role	Number
19840-1	THPW	XX	XX	DR	A	014